


1 Unit 5  
002 Ground Floor Plan

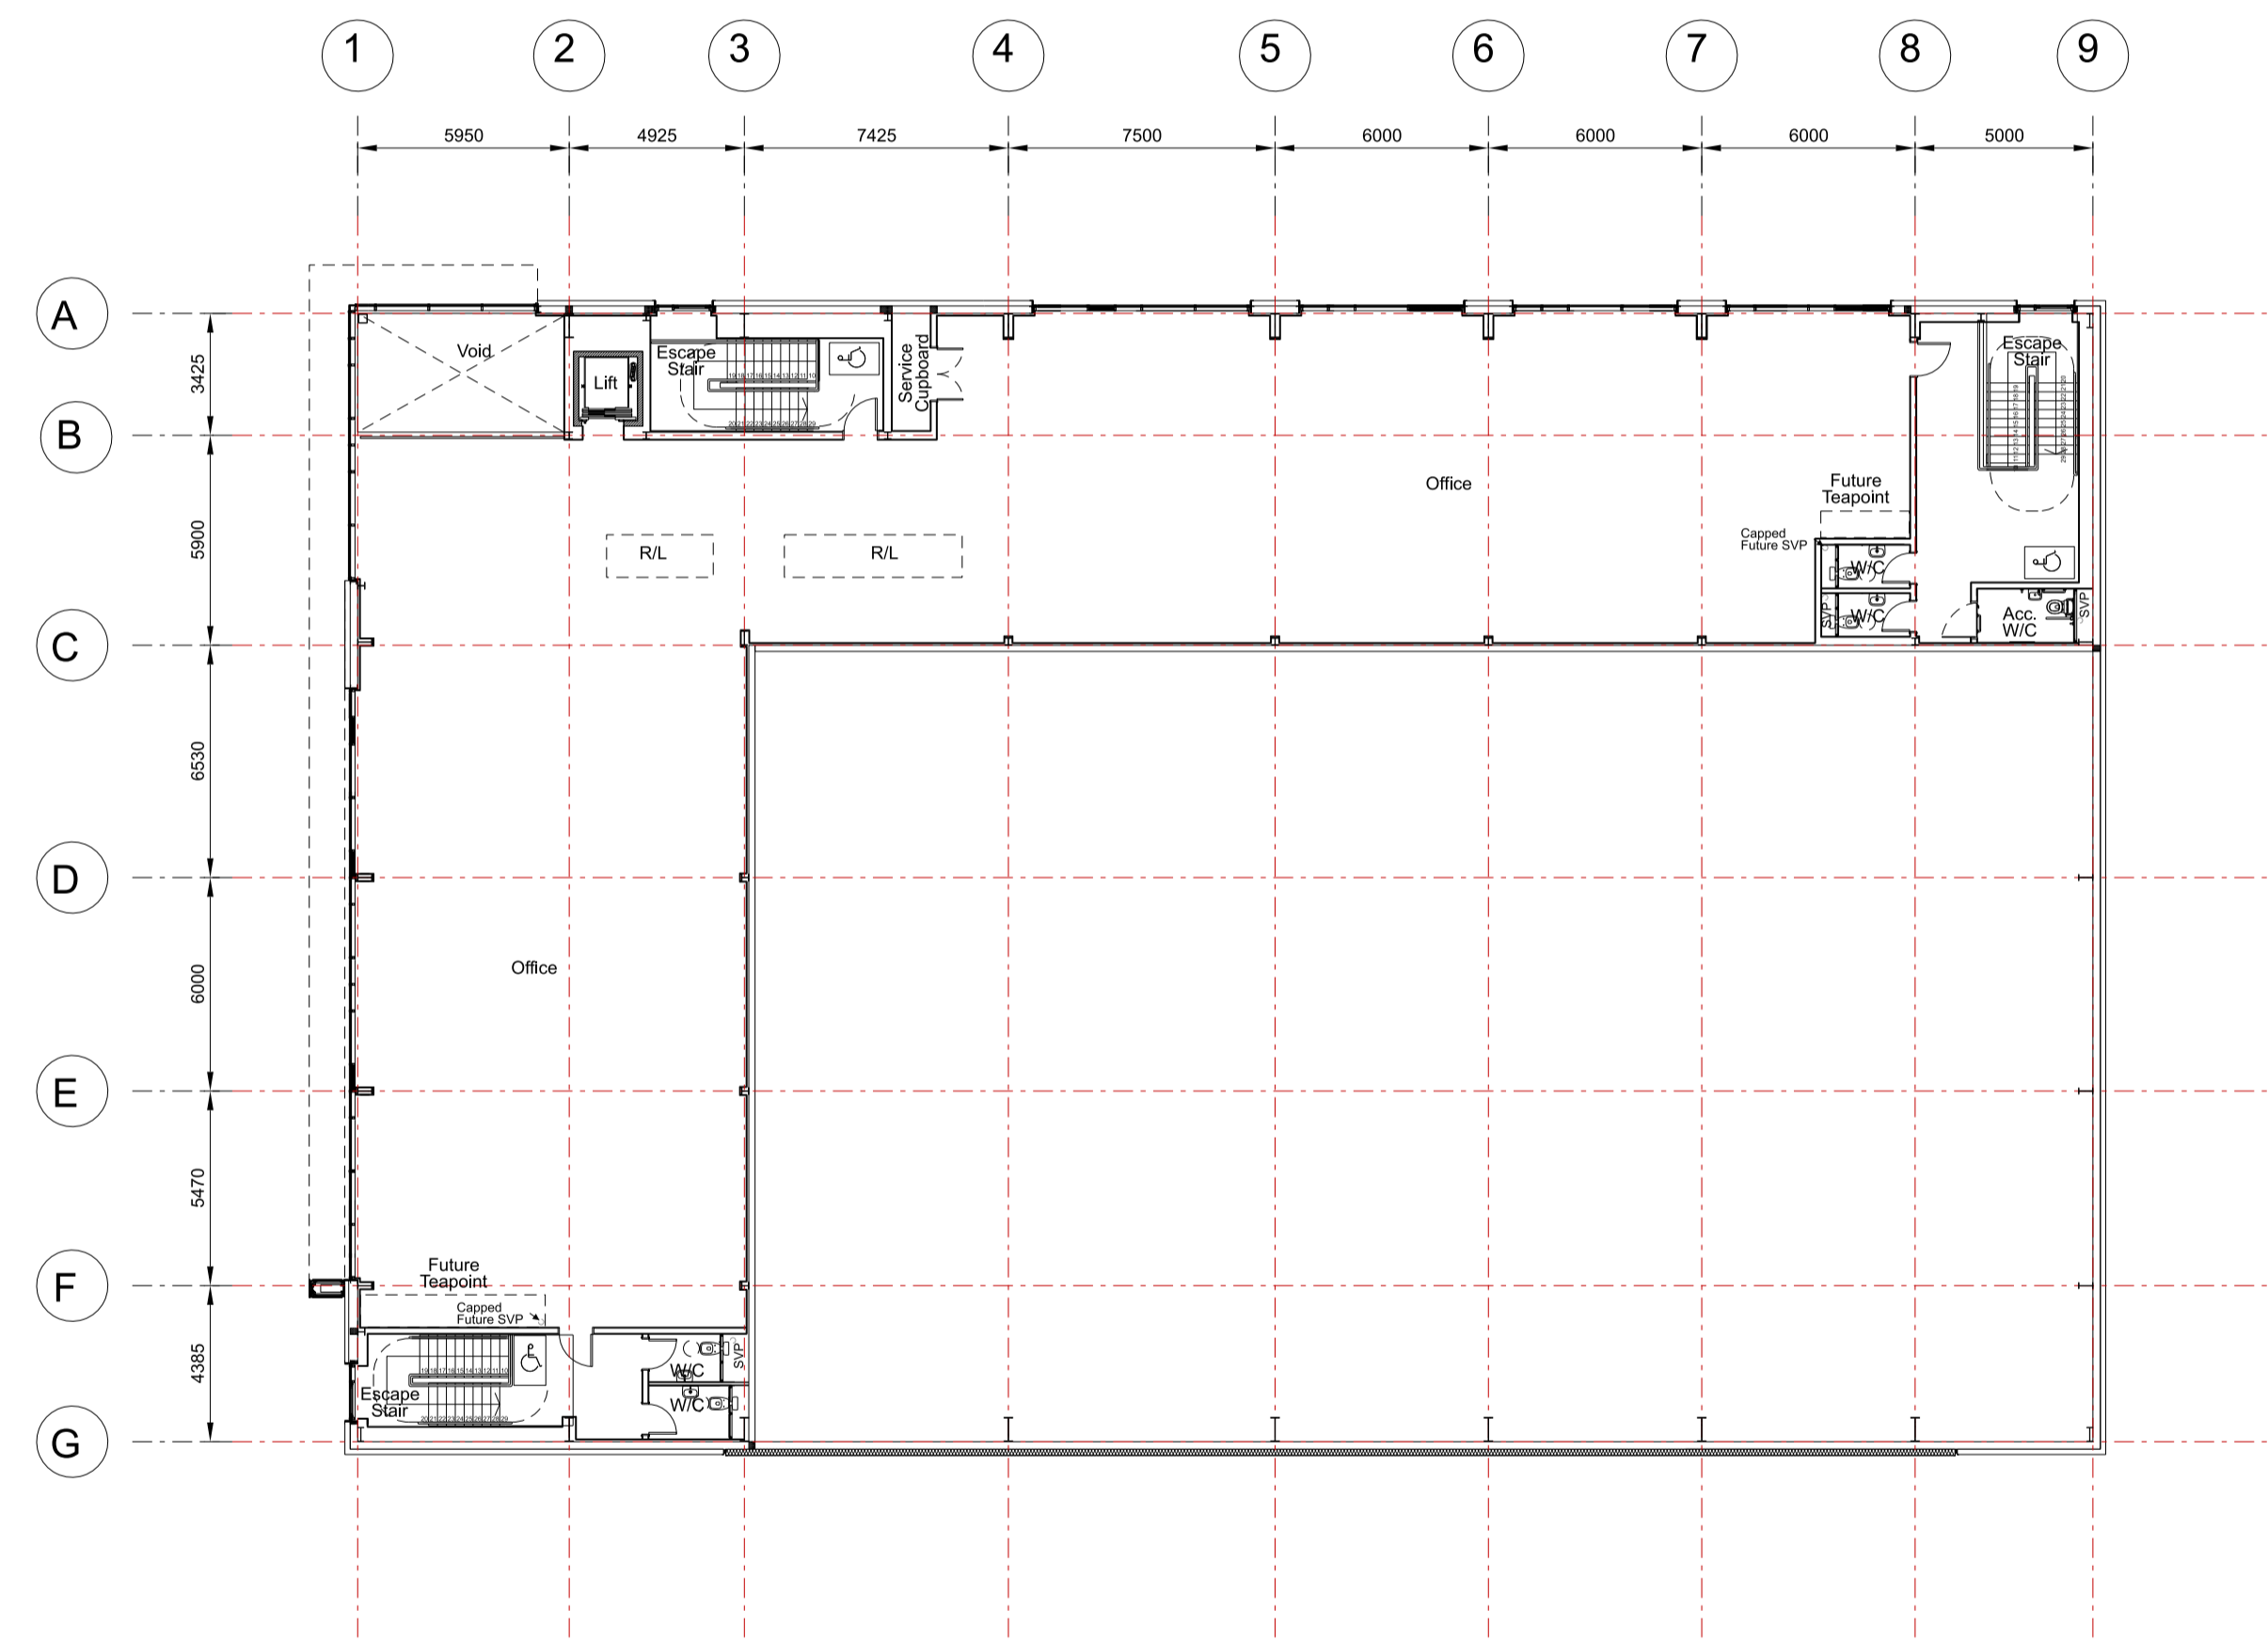

2 Unit 5  
002 First Floor Plan

B	Gridlines and steelwork updated, loading door arrangement adjusted, additional glazed doors added to ground floor undercroft and double steel door added adjacent to loading doors.	CB	12/04/2023
A	Core layout adjusted.	SK	16/05/2022
Rev	Description	Chk	Date

27 Greville Street  
London EC1N 8SU

tel +44(0)20 7400 2120

enquiries@cornisharchitects.com  
www.cornisharchitects.com

RIBA Chartered Practice

cornisharchitects

Project Title: CATALYST BICESTER RM4

Drawing Title: UNIT 5 FLOOR PLANS

Drawing Status: TOWN PLANNING

Scale: 0 2 metres 16

Drawn By: S K Scale: 1:200 @ A1 Date: 10/05/2022 Chk'd By: C S

ALBION LAND

Drawing No: 22011 - TP - 002 Rev: B