


1 Unit 6  
006 Ground Floor Plan

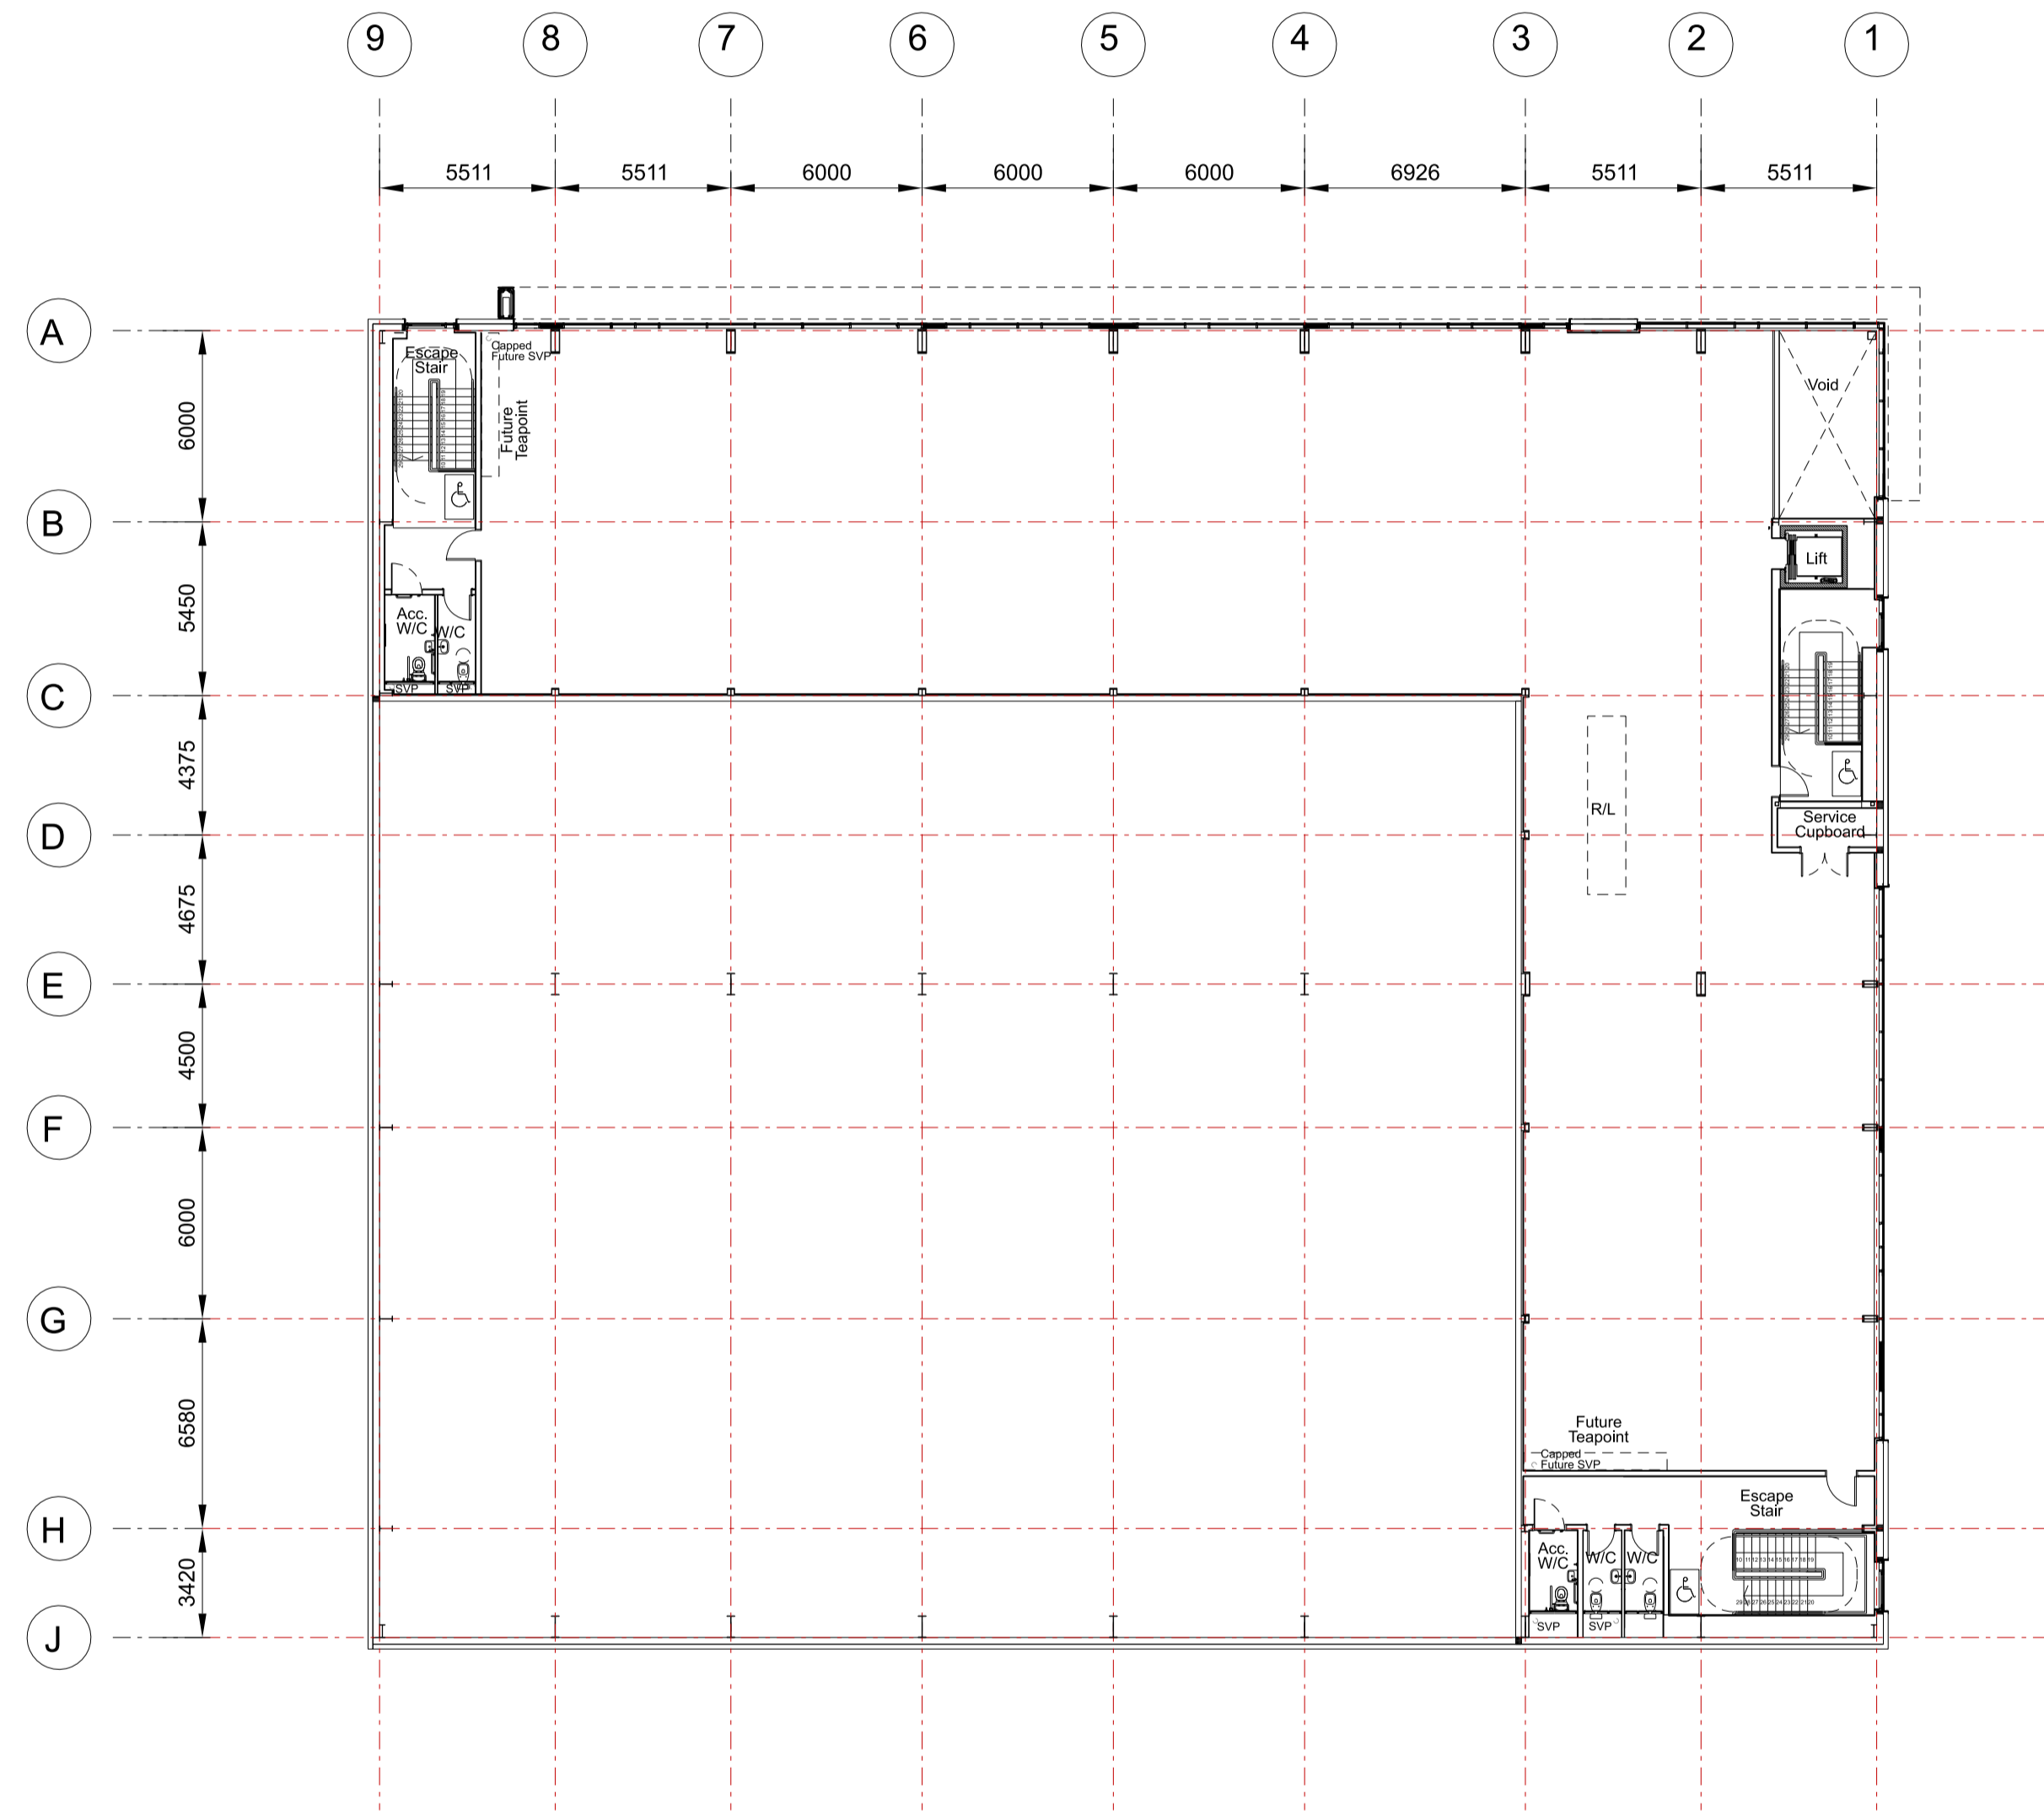

2 Unit 6  
006 First Floor Plan

B	Gridlines and steelwork adjusted, personal floor repositioned, entrance glazing mullion positions updated.	CB	13/04/2023
A	Core layout adjusted.	SK	16/05/2022
Rev	Description	Chk	Date

27 Greville Street  
London EC1N 8SU  
tel +44(0)20 7400 2120  
enquiries@cornisharchitects.com  
www.cornisharchitects.com



Project Title: CATALYST BICESTER RM4

Drawing Title: UNIT 6 FLOOR PLANS

Drawing Status: TOWN PLANNING



Drawn By:	Scale:	Date:	Chk'd By:
S M	1:200 @ A1	11/05/2022	C S



Drawing No. 22011 - TP - 006 Rev. B