



1
008 Unit 6
North East Elevation

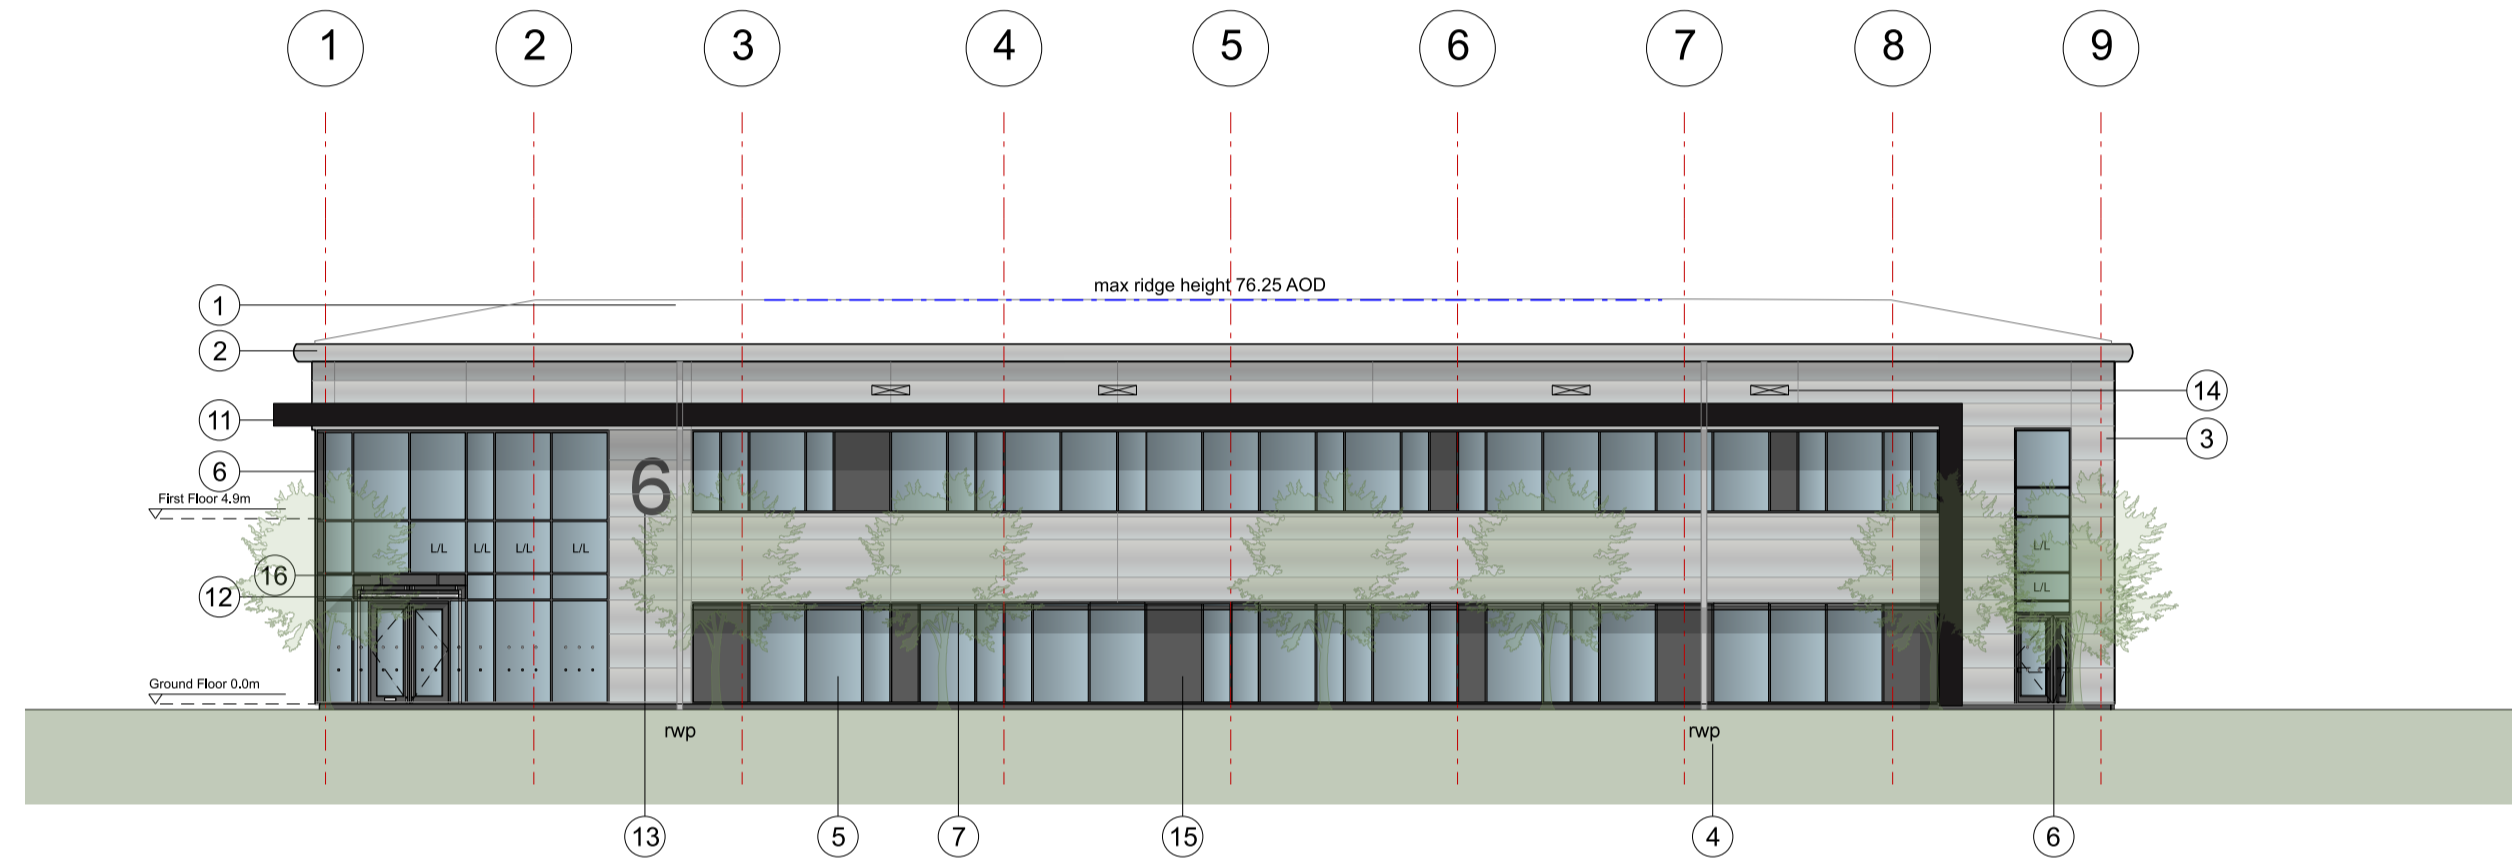

2
008 Unit 6
North West Elevation

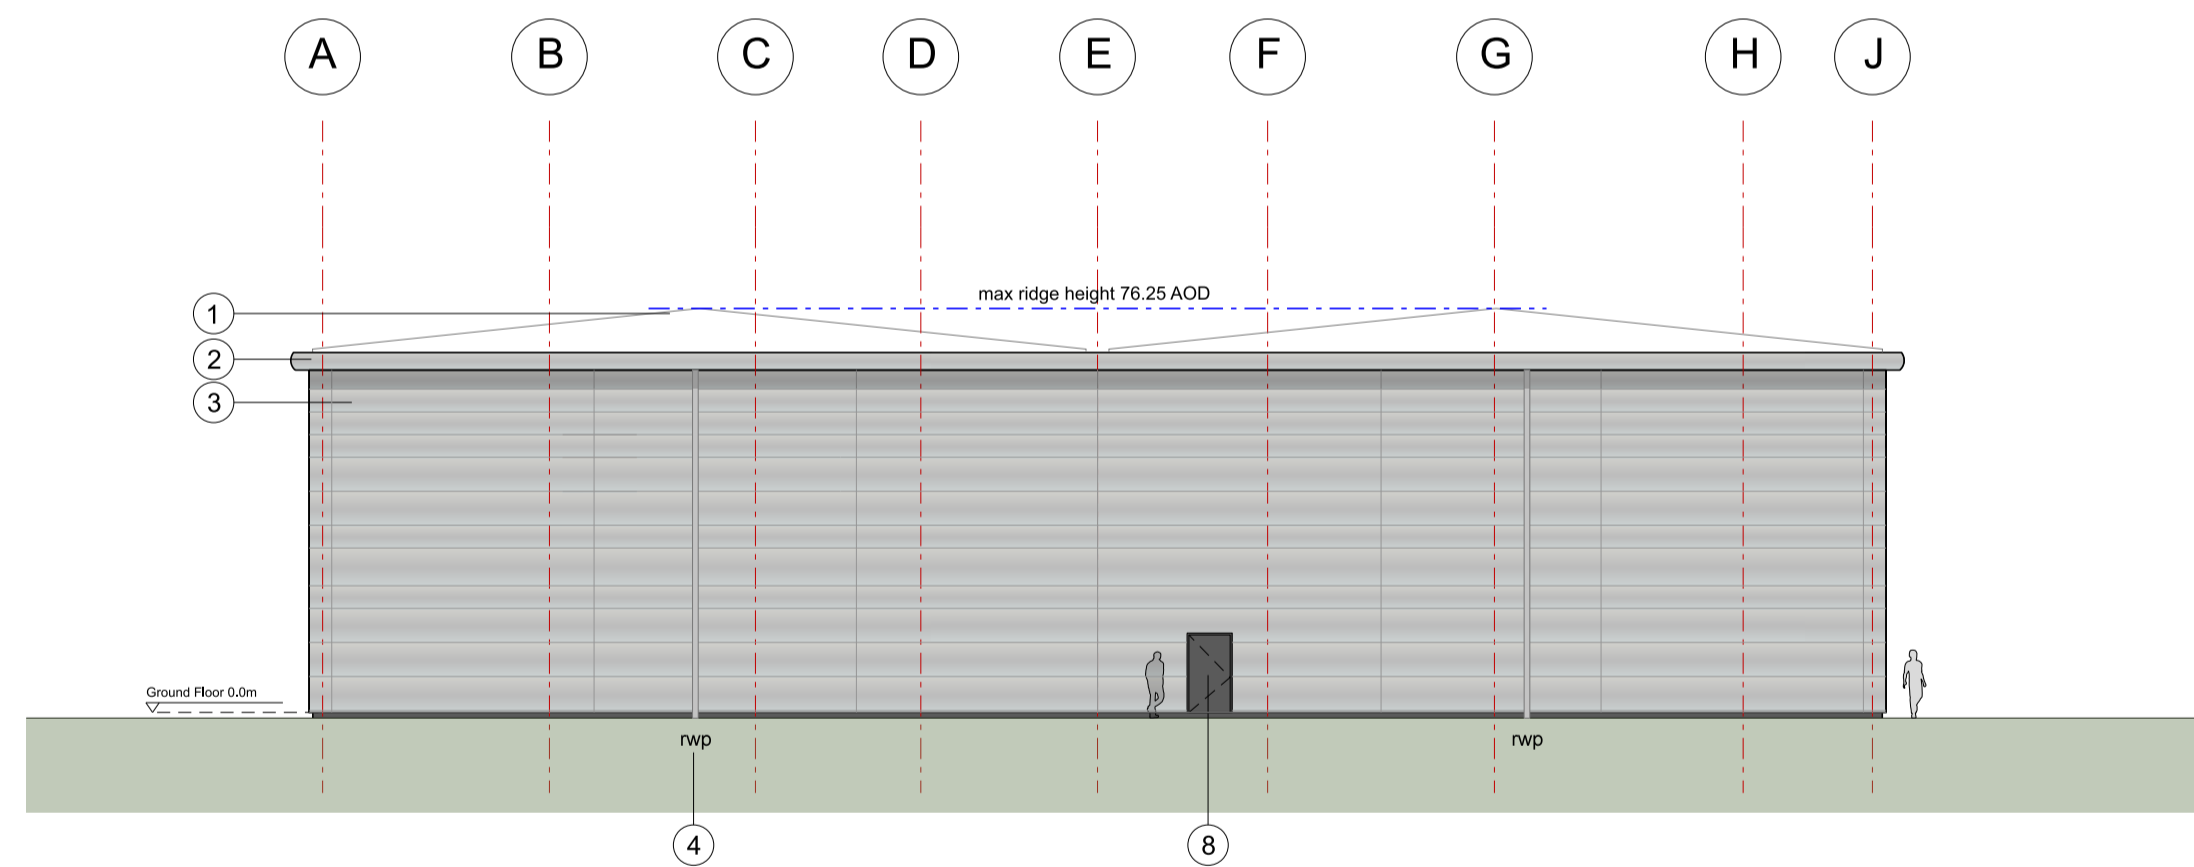

3
008 Unit 6
South West Elevation



4
008 Unit 6
South East Elevation

KEY	
1	Built-up metal roof system Colour: HPS200 Ultra Goosewing Grey RAL 7038
2	Eaves and verge flashings. Colour: Sirius
3	Horizontal Microrib composite panel system Colorcoat Prisma - Sirius RAL 9006
4	Rainwater pipes. Colour: Sirius RAL 9006
5	PPC Aluminium double glazed windows. Colour: Anthracite RAL 7016
6	PPC Aluminium double glazed curtain walling and door frames. Colour: Anthracite RAL 7016
7	Brise Soleil, colour to match window frame
8	Steel fire escape doors. Colour: Anthracite RAL 7016
9	Loading doors. Colour: Anthracite RAL 7016
10	Vertical Trapezoidal built-up cladding system - Corus Colorcoat Prisma - Zeus
11	Feature canopy, colour: Black
12	Freestanding glass canopy, colour: Anthracite
13	Unit number
14	Louvers - colour to match cladding (to M&E consultant specification)
15	Decorative coloured glass feature insulated cassettes
16	Aluminium panel, colour: Anthracite
L/L	Look-a-like panels - obscured glass

A	Personel door to SW elevation adjusted. Mullion centres above entrance door tweaked, pattern of cassettes, glazing and look-a-likes updated. Hips to roof updated.	CB	13/04/2023
---	--	----	------------

Rev	Description	Chk	Date
-----	-------------	-----	------

27 Greville Street
London EC1N 8SU

tel +44(0)20 7400 2120

enquiries@cornisharchitects.com
www.cornisharchitects.com

RIBA
Chartered Practice

cornisharchitects

Project Title:
CATALYST BICESTER RM4

Drawing Title:
UNIT 6 ELEVATIONS

Drawing Status:
TOWN PLANNING

Scale:
0 2 metres 16

Drawn By:	Scale:	Date:	Chk'd By:
S K	1:200 @ A1	22/04/2022	C S

ALBION LAND

Drawing No. 22011 - TP - 008 Rev. A