

ABBREVIATIONS:


- BL - Beam Underside Level
- CL - Ceiling Level
- FA - Floor to Arch Height (Highest Point)
- FAC - Floor to Air Conditioning Unit Height
- FB - Floor to Beam Height
- FC - Floor to Structural Ceiling Height
- FD - Floor to Duct Height
- FL - Floor Level
- FH - Floor to Head Height
- FS - Floor to Sill Height
- FSC - Floor to Suspended Ceiling Height
- RFL - Raised Floor Level
- SCL - Suspended Ceiling Level
- SH - Sill to Head Height

Store East Elevation



▼ O.S. Datum 165.00m

Scale Bar

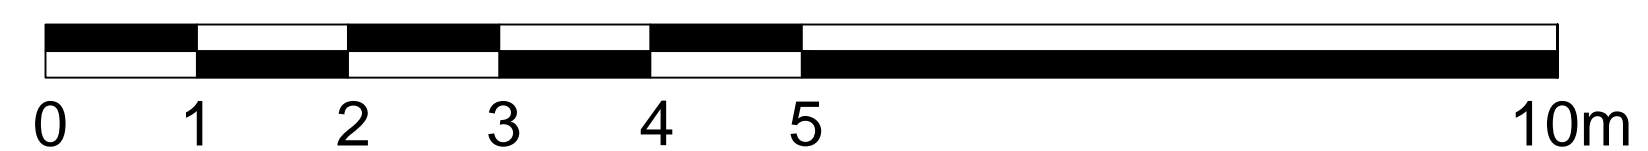

NOTES:

- 1) Levels related to OS Datum established by GPS
- 2) No access to survey other elevations

REVISIONS:

| Rev | Date | Description | Dwn |
|-----|----------|------------------|-----|
| 0 | 16.12.20 | Original Drawing | NCM |

DB Surveys

16 Newlands, Letchworth Garden City
 SG6 2JE, Herts. Tel: 01908 584 806
 E: info@dbsurveys.co.uk W: www.dbsurveys.co.uk

New Barn Farm
Sibford Gower
Oxfordshire OX15 5RY
Store East Elevation

Dwg. No: 20-097-EL-Store Sheet. No: 01
 Scale: 1:50@A1 Date: 16.12.20