

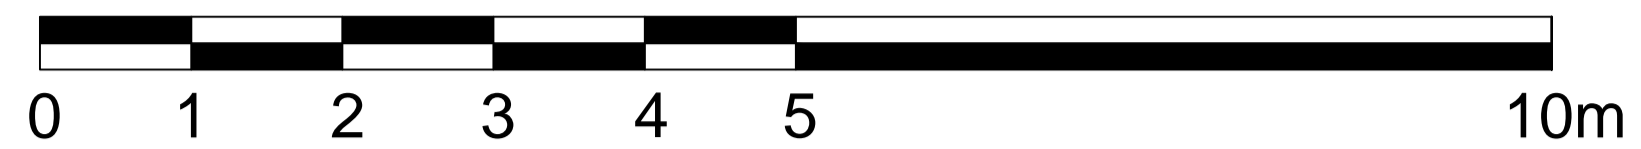


Scale Bar

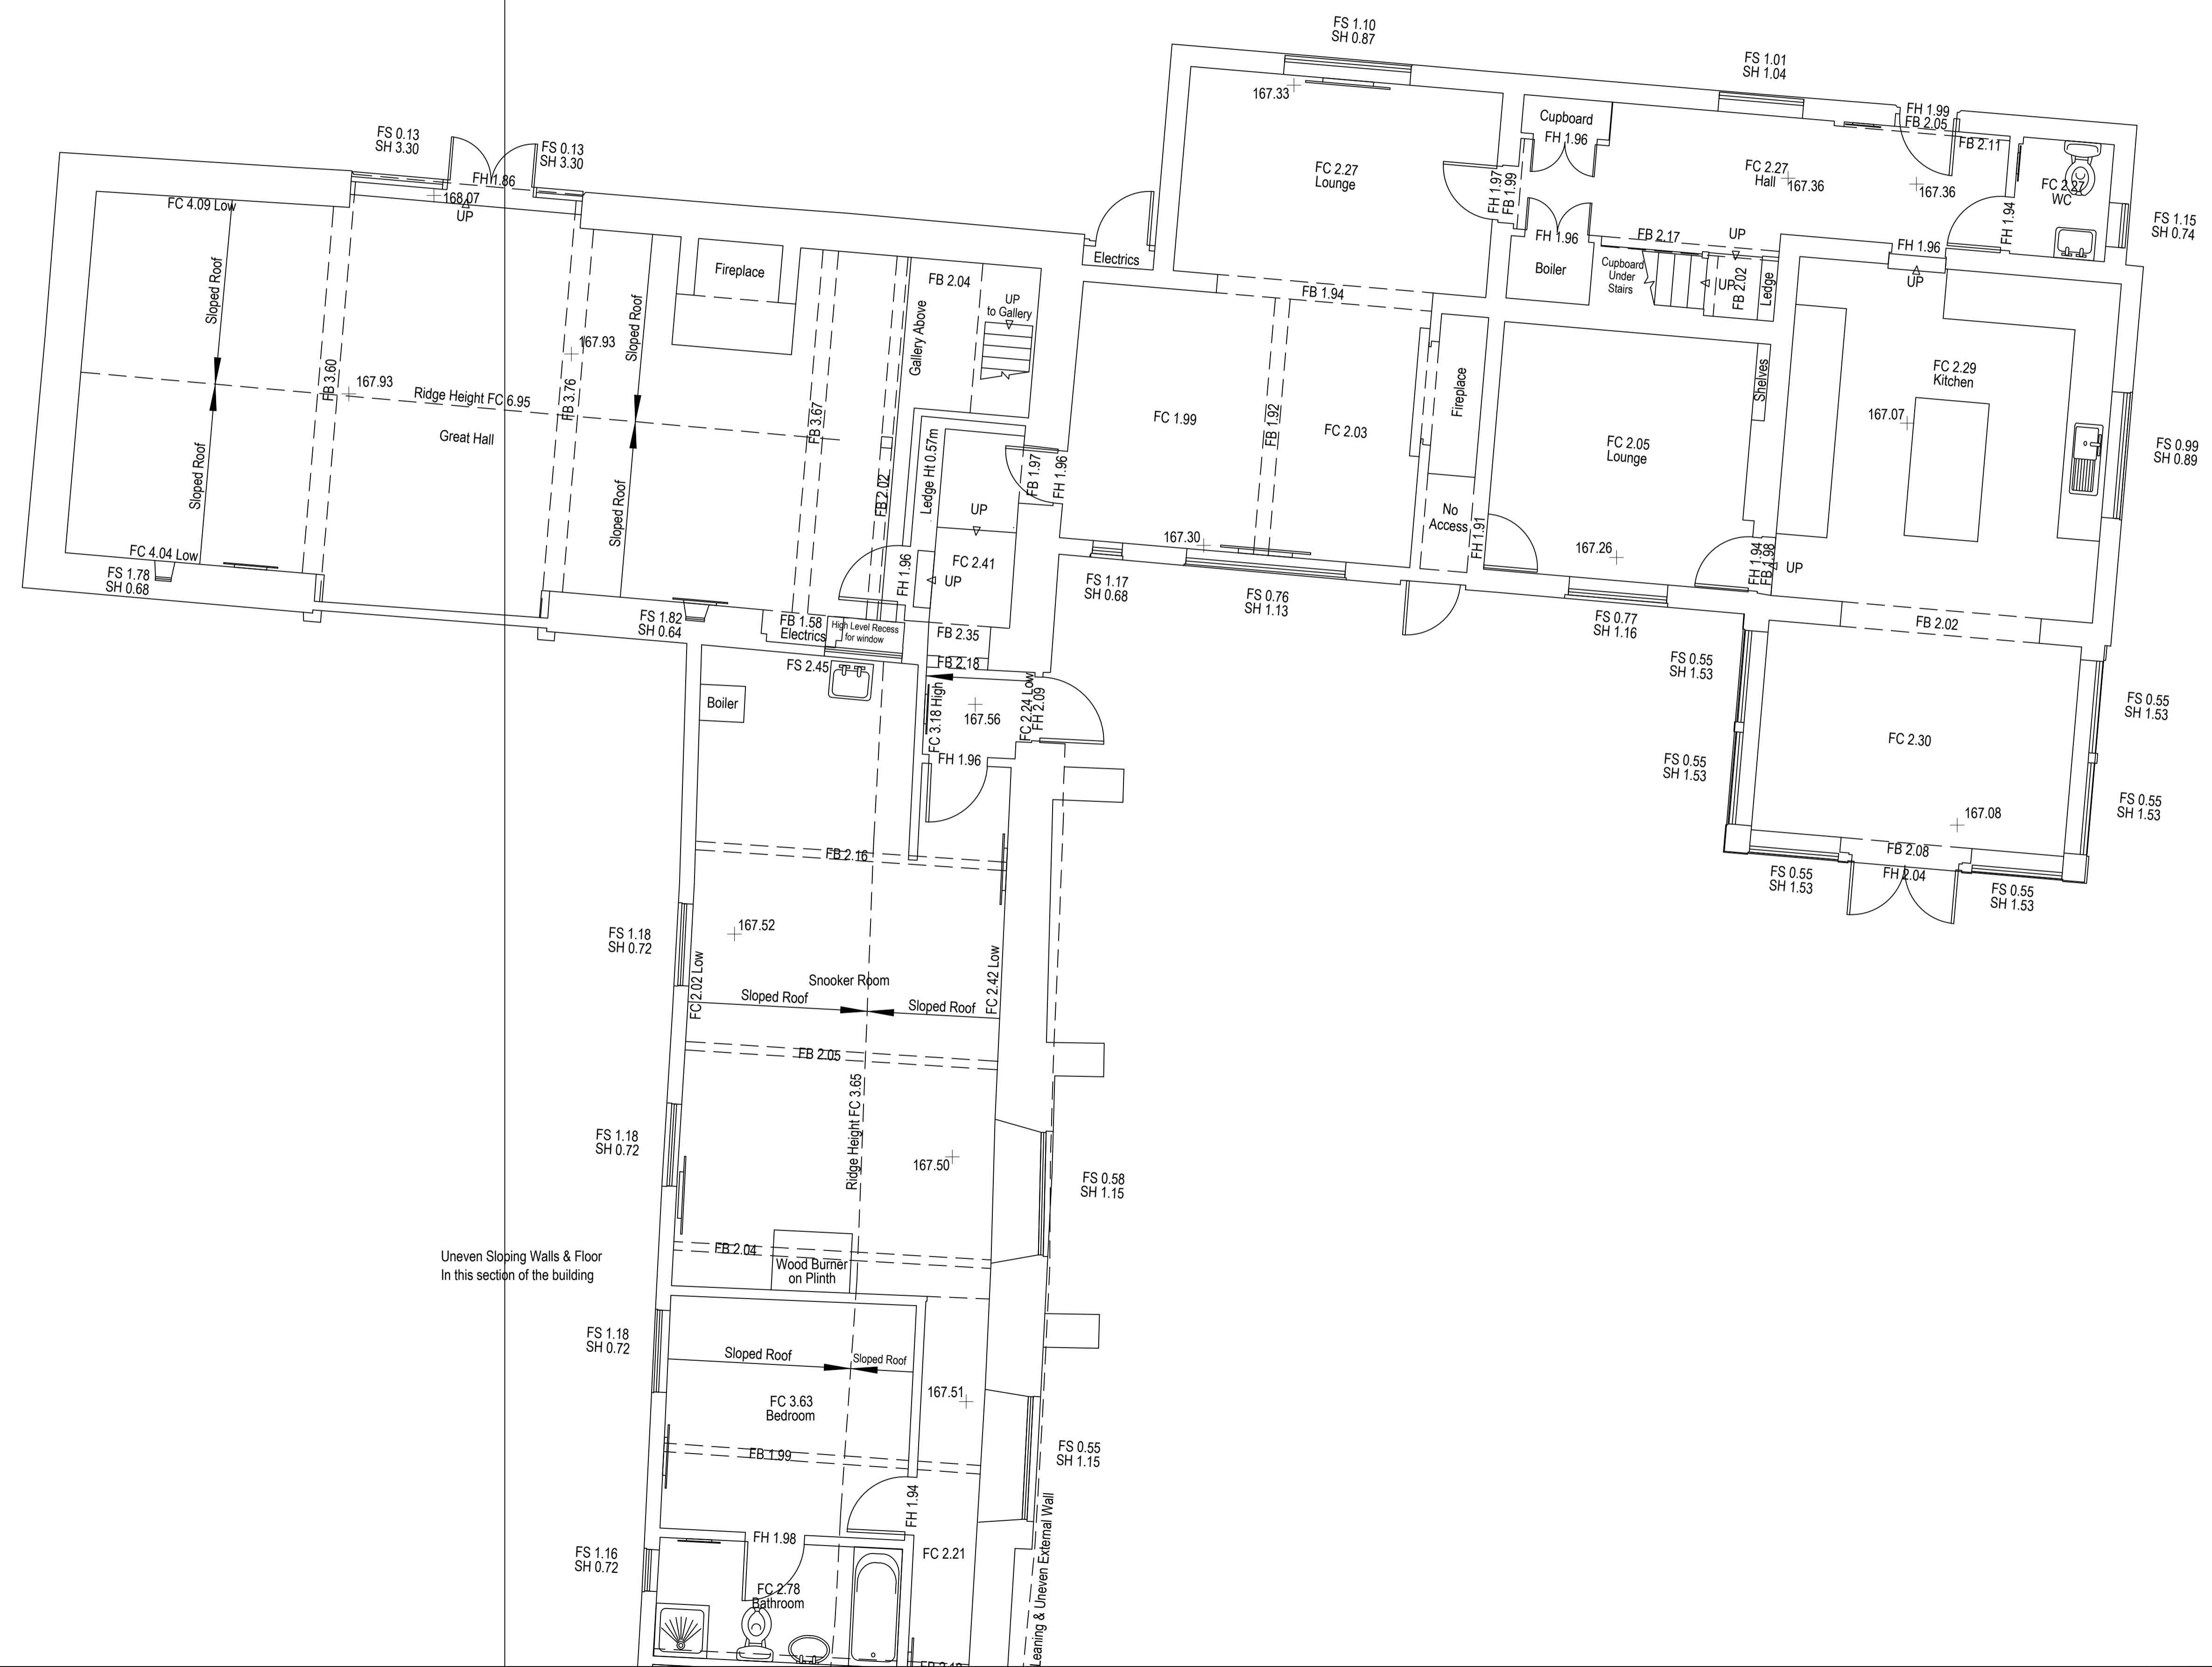

- ABBREVIATIONS:**
- BL - Beam Underside Level
 - CL - Ceiling Level
 - FA - Floor to Arch Height (Highest Point)
 - FAC - Floor to Air Conditioning Unit Height
 - FB - Floor to Beam Height
 - FC - Floor to Structural Ceiling Height
 - FD - Floor to Duct Height
 - FL - Floor Level
 - FH - Floor to Head Height
 - FS - Floor to Sill Height
 - FSC - Floor to Suspended Ceiling Height
 - RFL - Raised Floor Level
 - SCL - Suspended Ceiling Level
 - SH - Sill to Head Height

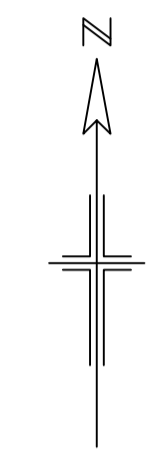

NOTES:
 1) Levels related to OS Datum established by GPS

REVISIONS:

Rev	Date	Description	Dwn

Rev	Date	Description	Dwn
0	16.12.20	Original Drawing	NCM

DB Surveys

16 Newlands, Letchworth Garden City
 SG6 2JE, Herts. Tel: 01908 584 806
 E: info@db surveys.co.uk W: www.db surveys.co.uk

**New Barn Farm
 Sibford Gower
 Oxfordshire OX15 5RY
 Main House Ground Floor Plan**

Dwg. No: 20-097-FP-G Sheet. No: 01
 Scale: 1:50@A1 Date: 16-12-20