


**ABBREVIATIONS:**

BL	-	Beam Underside Level
CL	-	Ceiling Level
FA	-	Floor to Arch Height (Highest Point)
FAC	-	Floor to Air Conditioning Unit Height
FB	-	Floor to Beam Height
FC	-	Floor to Structural Ceiling Height
FD	-	Floor to Duct Height
FL	-	Floor Level
FH	-	Floor to Head Height
FS	-	Floor to Sill Height
FSC	-	Floor to Suspended Ceiling Height
RFL	-	Raised Floor Level
SCL	-	Suspended Ceiling Level
SH	-	Sill to Head Height

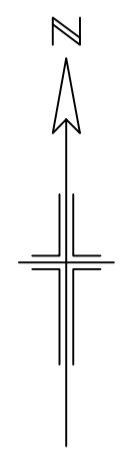


**NOTES:**  
1) Levels related to OS Datum established by GPS

23710

**REVISIONS:**

Rev	Date	Description	Dwn
0	16.12.20	Original Drawing	NCM

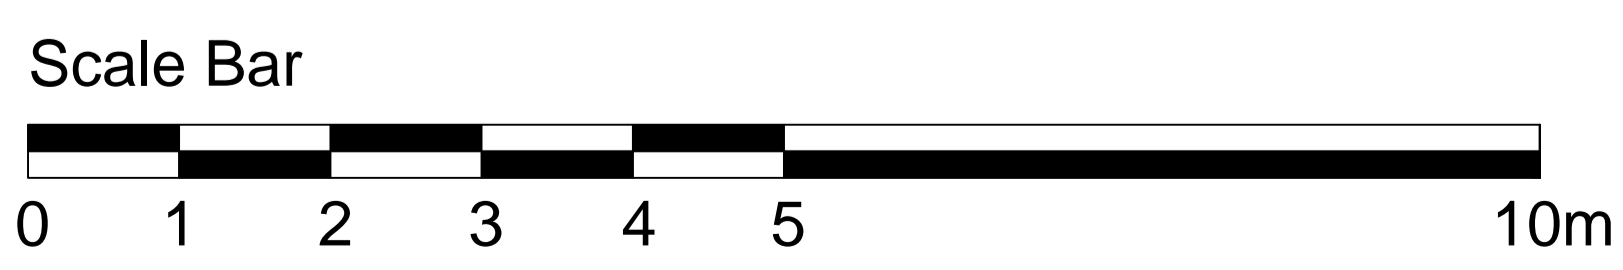

**DB Surveys**  
16 Newlands, Letchworth Garden City  
SG6 2JE, Herts. Tel: 01908 584 806  
E: info@dbsurveys.co.uk W: www.dbsurveys.co.uk

**New Barn Farm  
Sibford Gower  
Oxfordshire OX15 5RY  
Store & Stable Floor Plan**

Dwg. No: 20-097-FP-ST Sheet. No: 01  
Scale: 1:50@A1 Date: 16-12-20