



SECOND FLOOR PLAN

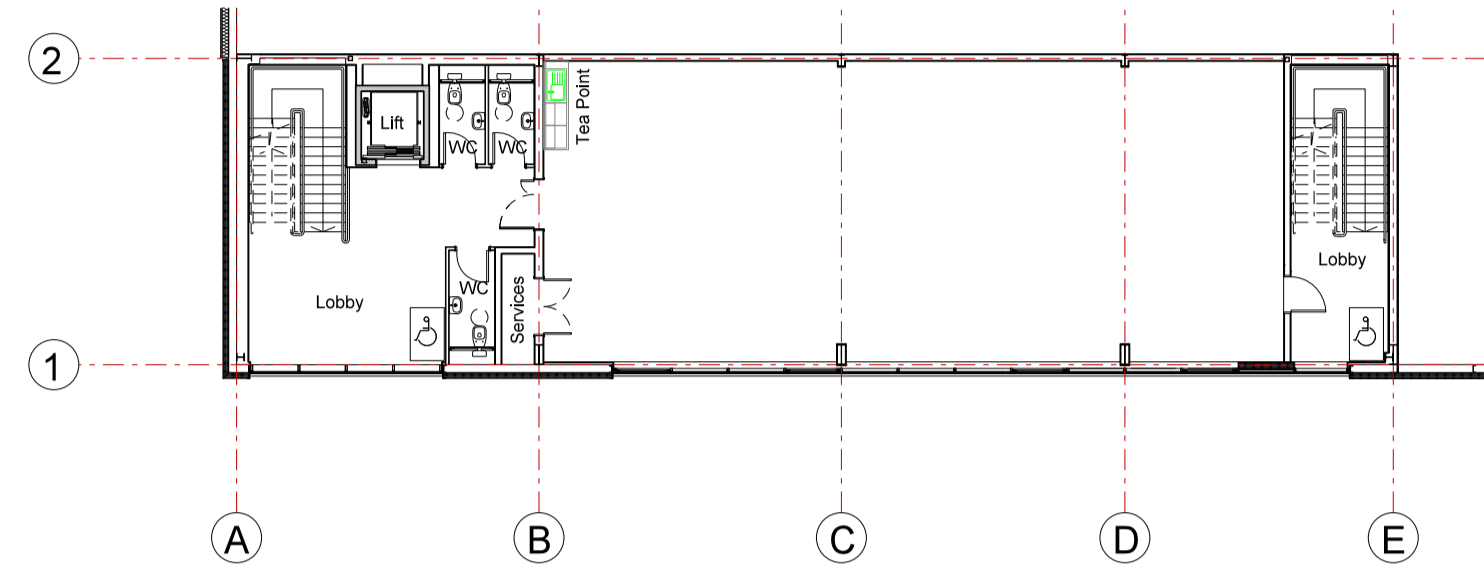

FIRST FLOOR PLAN

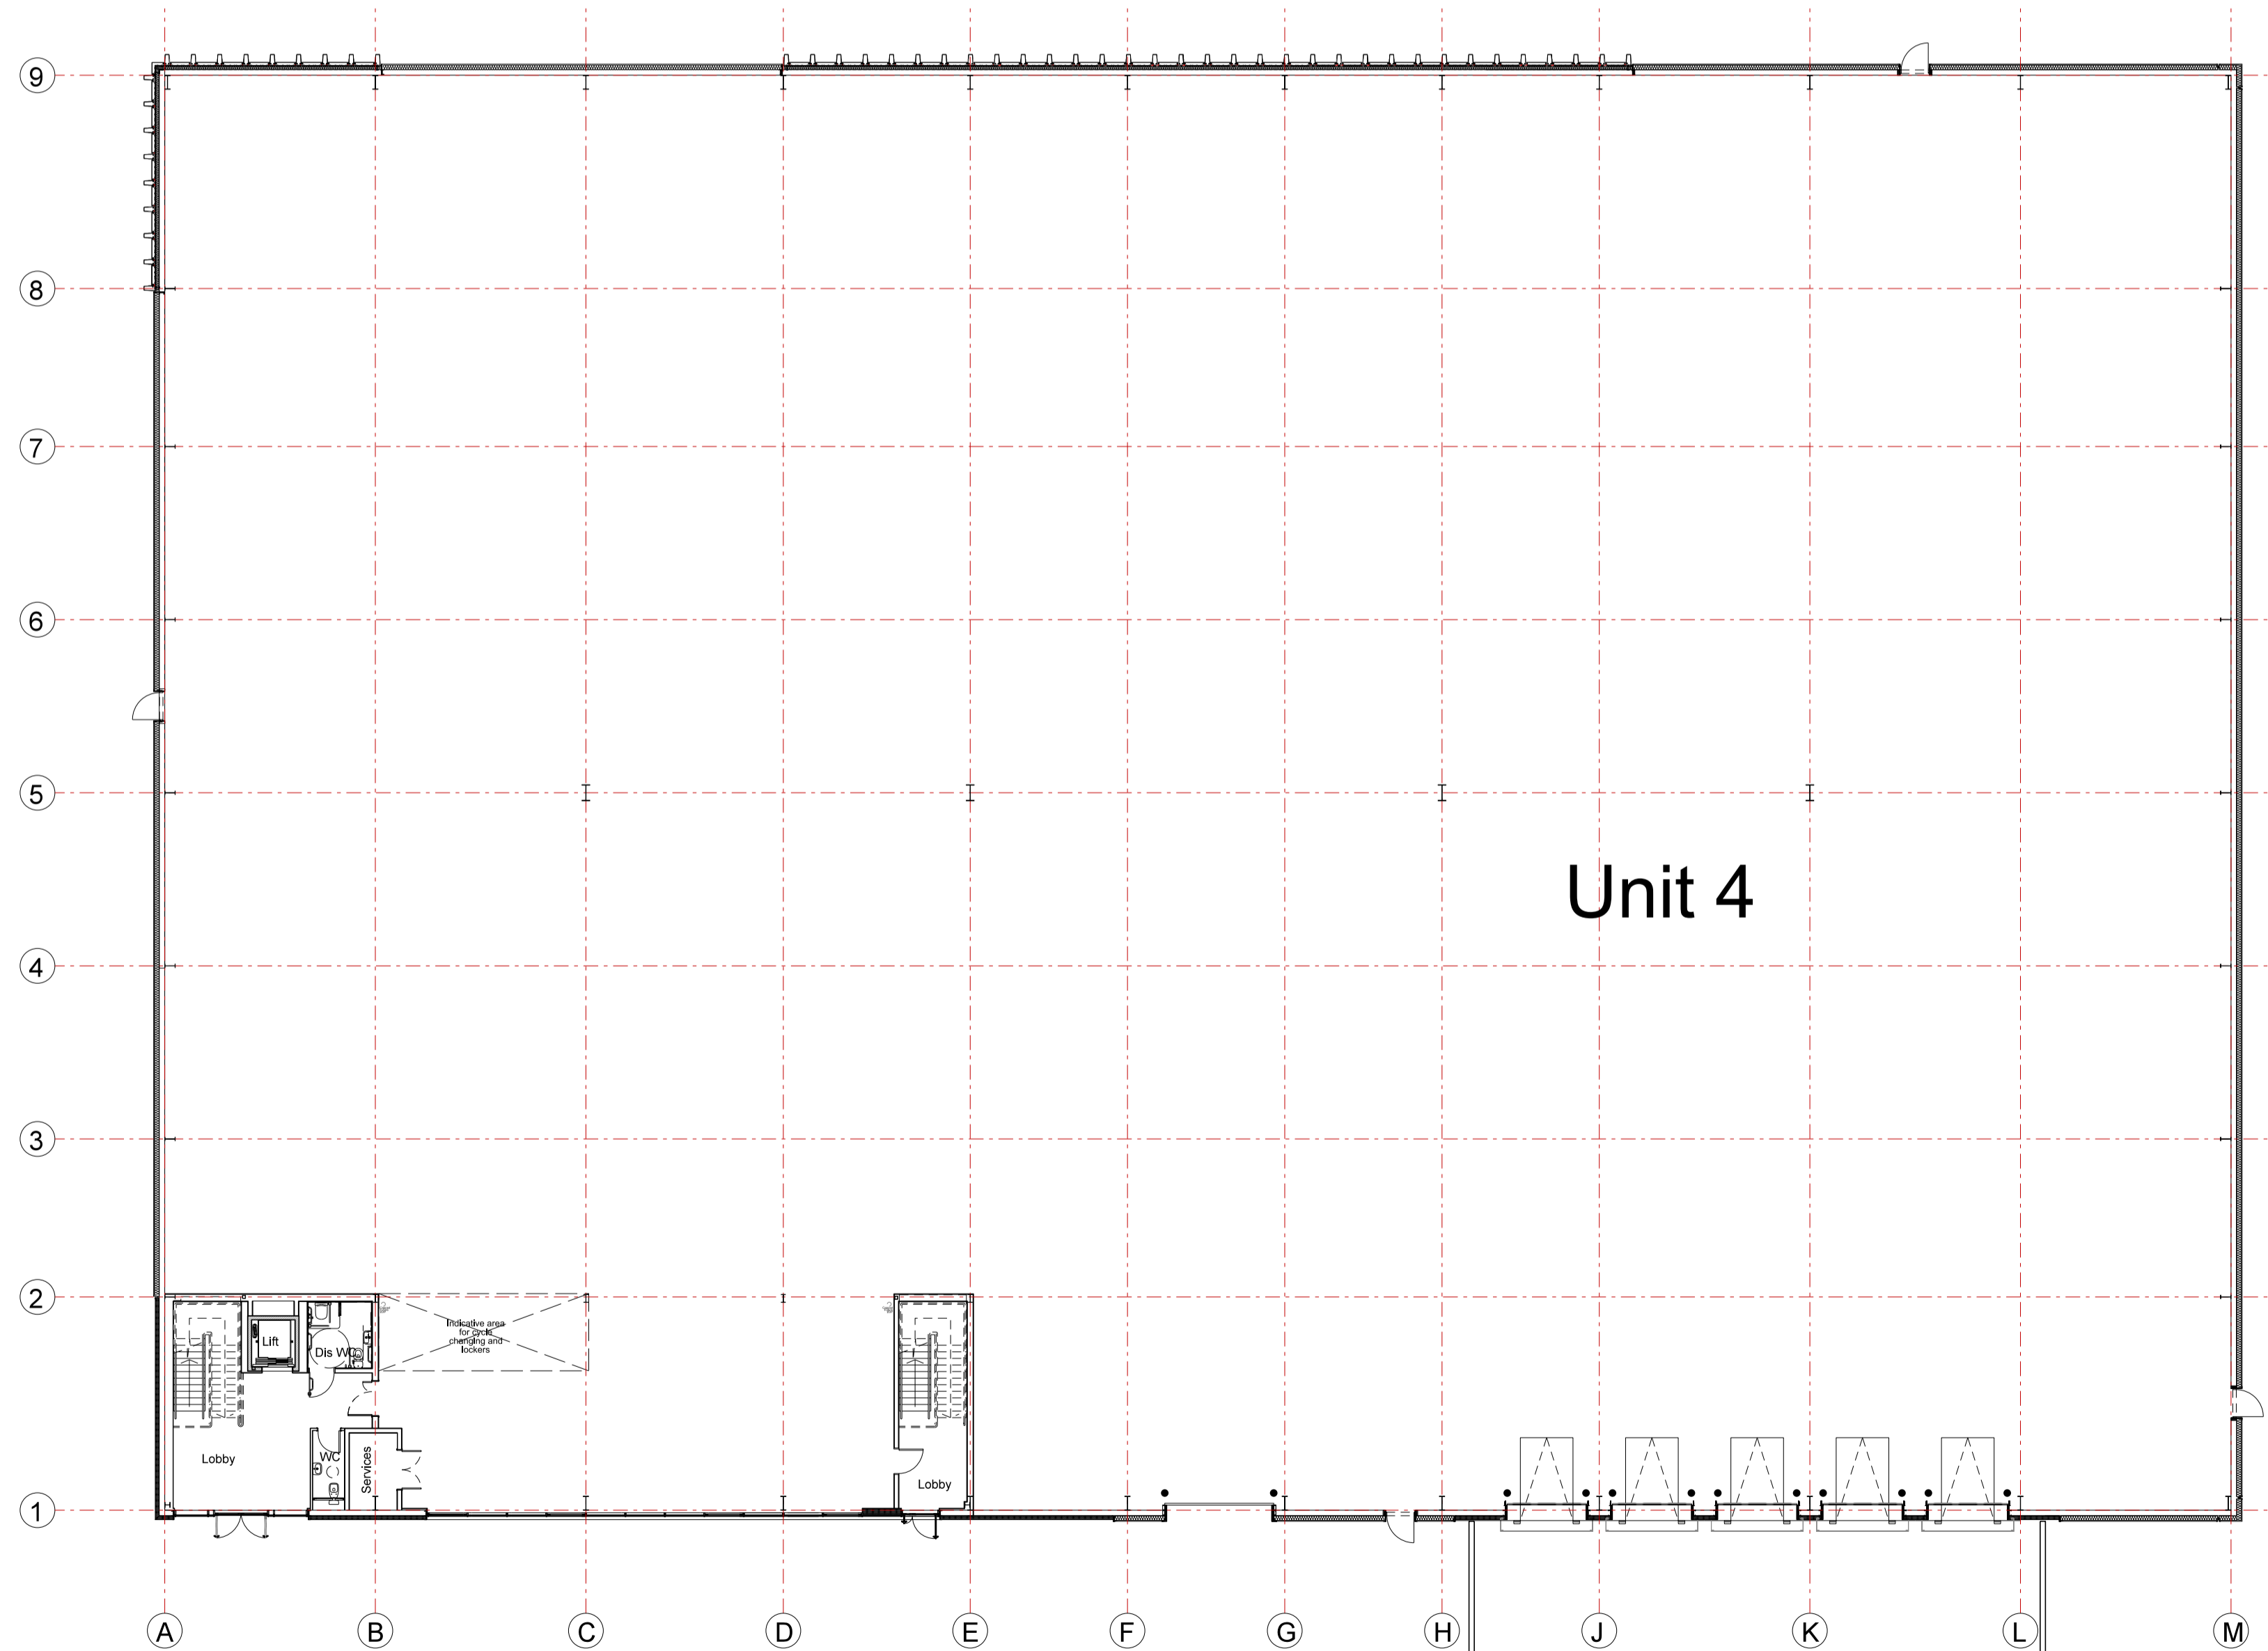

GROUND FLOOR PLAN

D	Dock doors and level loading doors revised	SM	30/03/2023
C	Additional rainscreen added to north west elevation	CS	07/03/2022
B	Corner rainscreen feature cladding and translucent panel added.	SK	20/08/2021
A	Cleaners cupboard omitted. W/C added to GF. Cladding build-up amended and curtain walling adjusted.	SK	29/07/2021

Rev	Description	Chk	Date
-----	-------------	-----	------

27 Greville Street  
London EC1N 8SU

tel +44(0)20 7400 2120

enquiries@cornisharchitects.com  
www.cornisharchitects.com

RIBA  
Chartered Practice

cornisharchitects

Project Title:  
PHASE 3 AXIS J9 BICESTER

Drawing Title:  
UNIT 4 FLOOR PLANS

Drawing Status:  
TOWN PLANNING

Scale:  
0 2 metres 16

Drawn By:	Scale:	Date:	Chk'd By:
S K	1:200 @ A1	07/07/2021	C S

ALBION LAND

Drawing No.	Rev.
20019 - TP - 009	D