


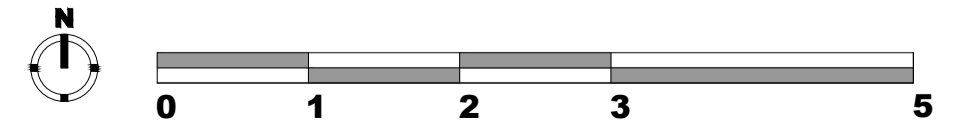

Existing First Floor Plan  
1:50 @ A1



Rev.	Date	Description

**coleman hicks**  
 PARTNERSHIP  
 Architects

Marlborough House  
 69 High Street  
 Kidlington  
 OX5 2DN  
 01865 842922  
 www.col-hicks.co.uk



Project:  
 STONEY BROOK HOUSE  
 BICESTER ROAD  
 MIDDLETON STONEY

Drawing Title:  
 Existing First Floor Plan

Project Number: 2305  
 Drawing Number: 104  
 Revision:

Project Stage:  
**PLANNING**

Scale: 1:50 @ A1  
 Date: MAR 23  
 Drawn: SW / TL