

Existing West Elevation
1:50 @ A1

E


B

A

E

B

A

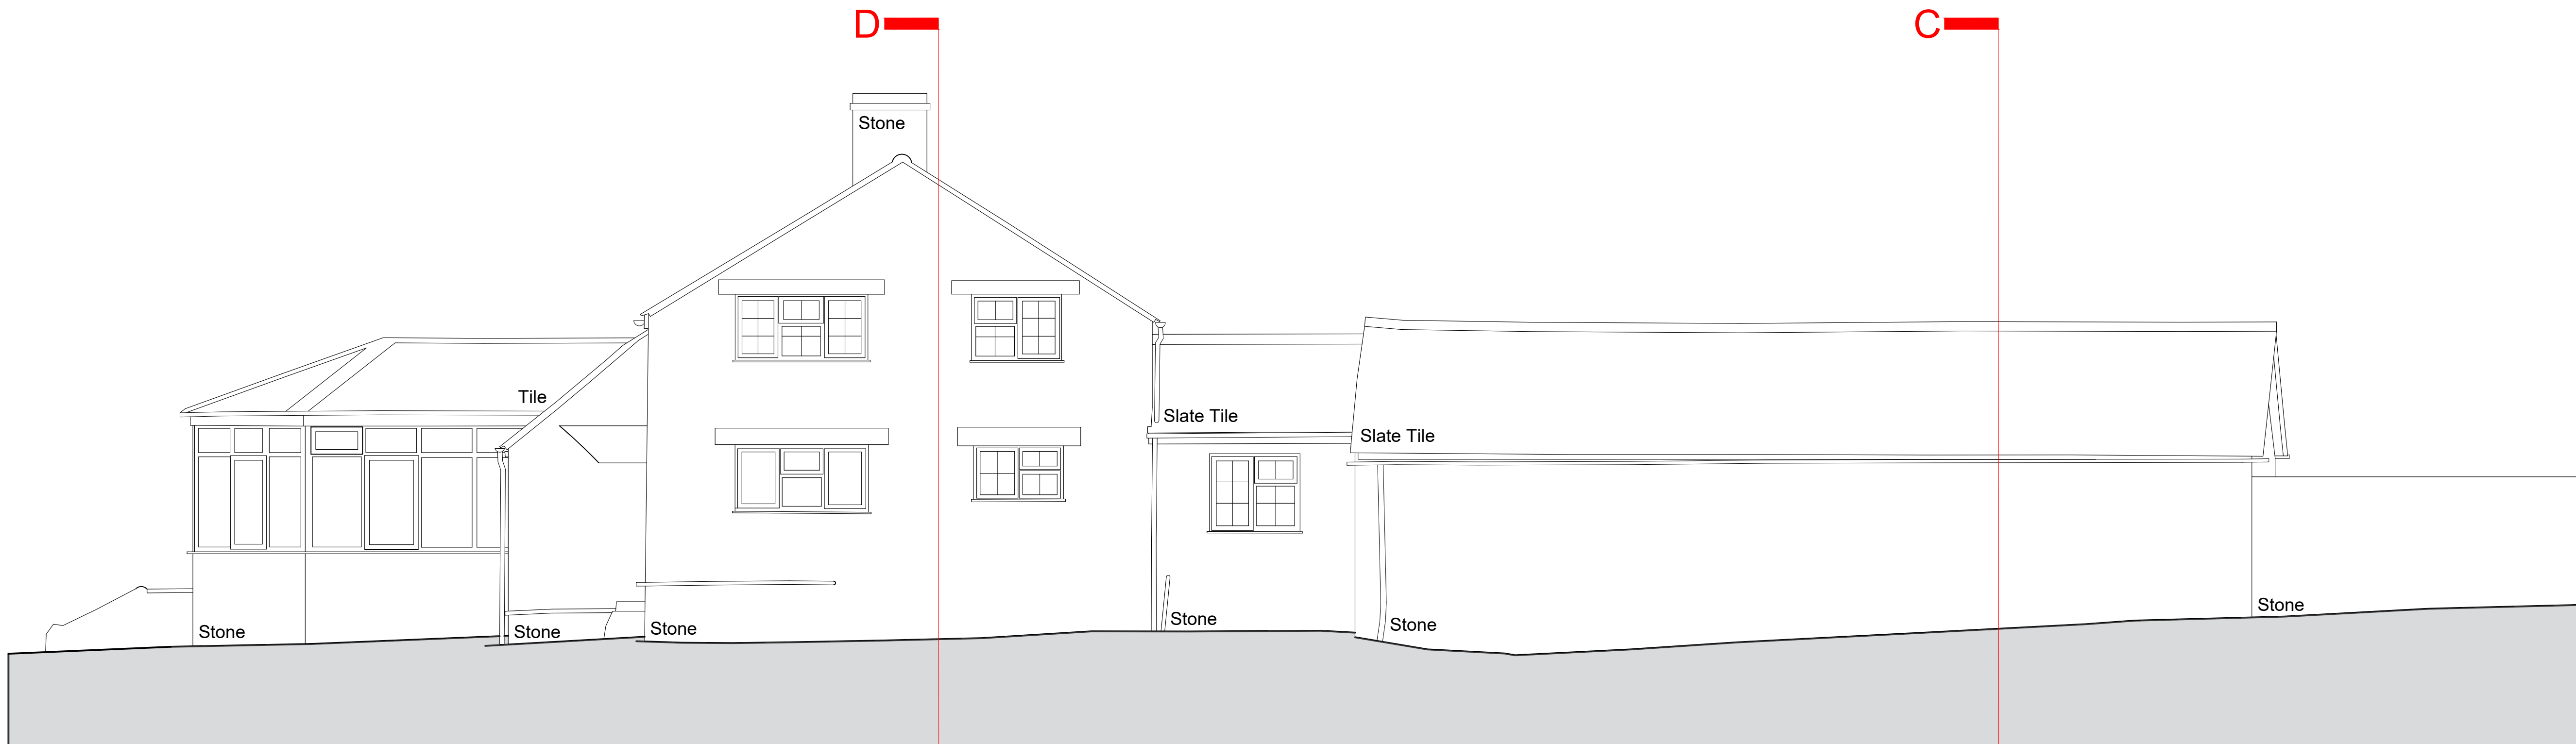


Existing North Elevation
1:50 @ A1

D

C

D

C

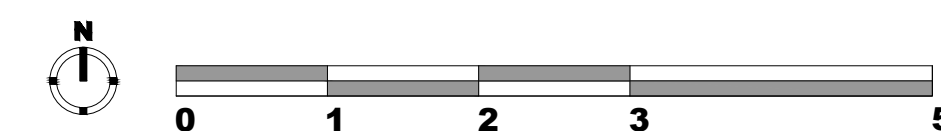

Rev.	Date	Description

coleman hicks
PARTNERSHIP
Architects

Marlborough House
69 High Street
Kidlington
OX5 2DN
01865 842922
www.col-hicks.co.uk



Project:
STONE BROOK HOUSE
BICESTER ROAD
MIDDLETON STONEY

Drawing Title:
Existing North & West Elevations

Project Number: 2305
Drawing Number: 109
Revision:

Project Stage:
PLANNING

Scale: 1:50 @ A1
Date: MAR 23
Drawn: SW / TL