



Proposed East Elevation  
1:50 @ A1

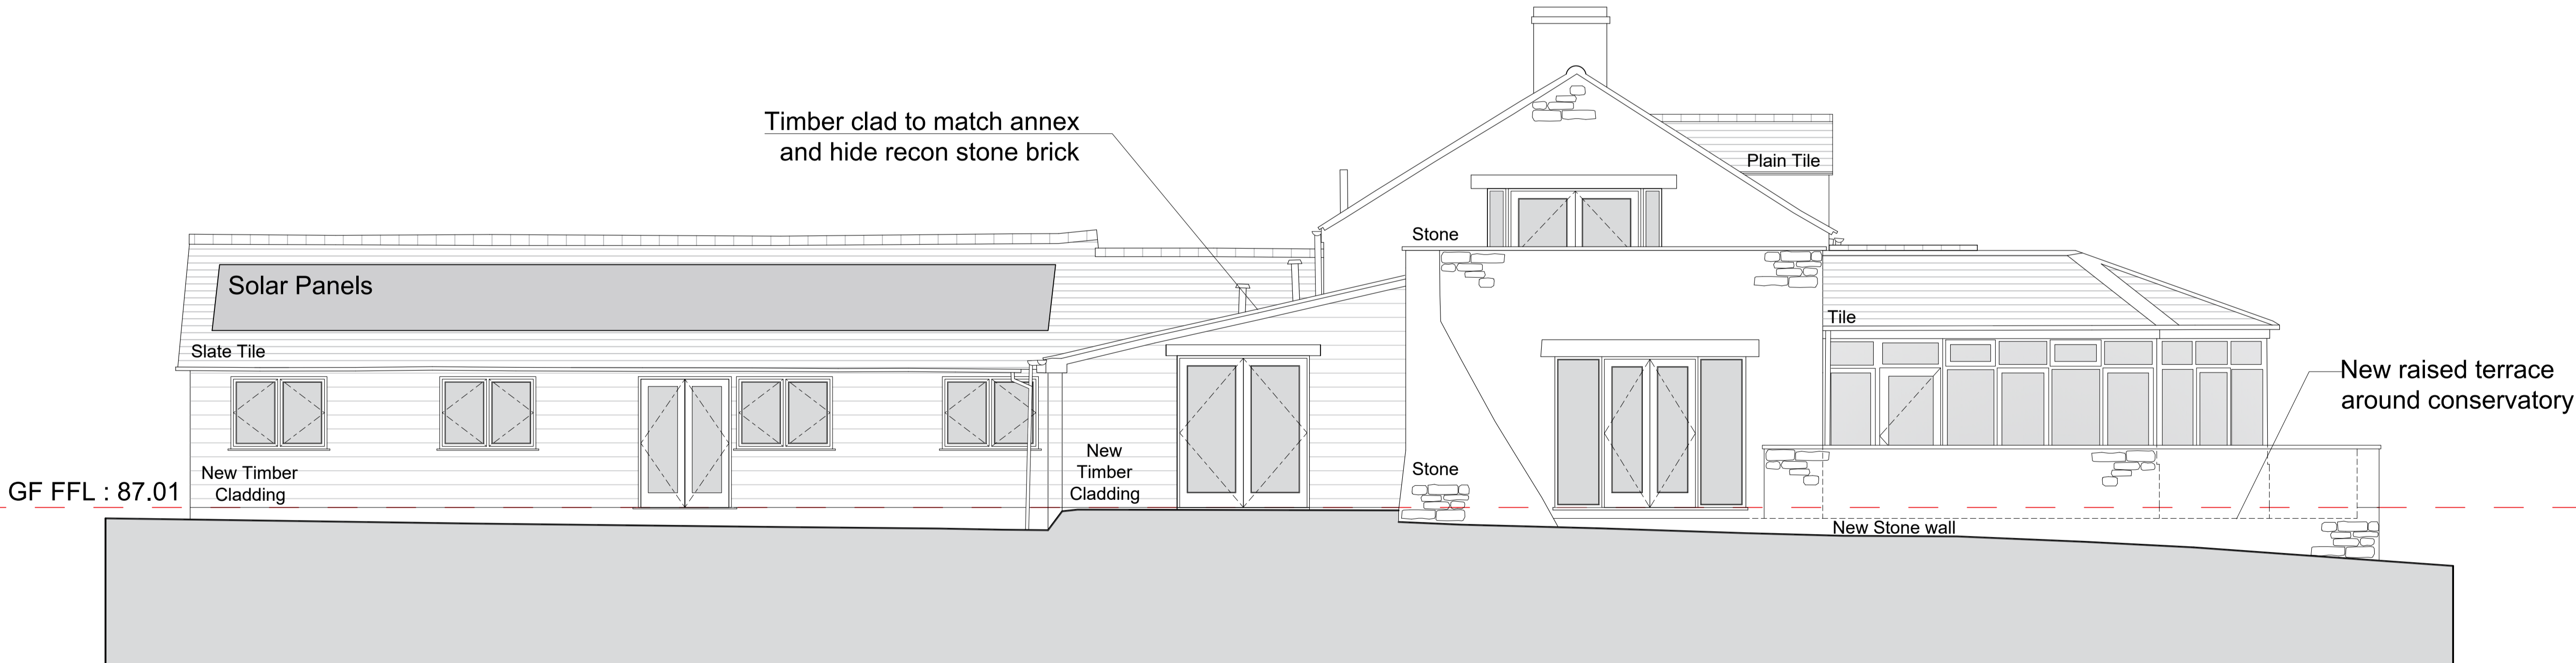

Proposed South Elevation  
1:50 @ A1

 

Rev.	Date	Description

**coleman hicks**  
PARTNERSHIP  
Architects

Marlborough House  
69 High Street  
Kidlington  
OX5 2DN  
01865 842922  
www.col-hicks.co.uk



Project:  
STONE BROOK HOUSE  
BICESTER ROAD  
MIDDLETON STONEY

Drawing Title:  
Proposed South & East Elevations

Project Number: 2305  
Drawing Number: 121  
Revision:

Project Stage:  
PLANNING

Scale: 1:50 @ A1  
Date: MAR 23  
Drawn: SW / TL