





East Elevation (Front)

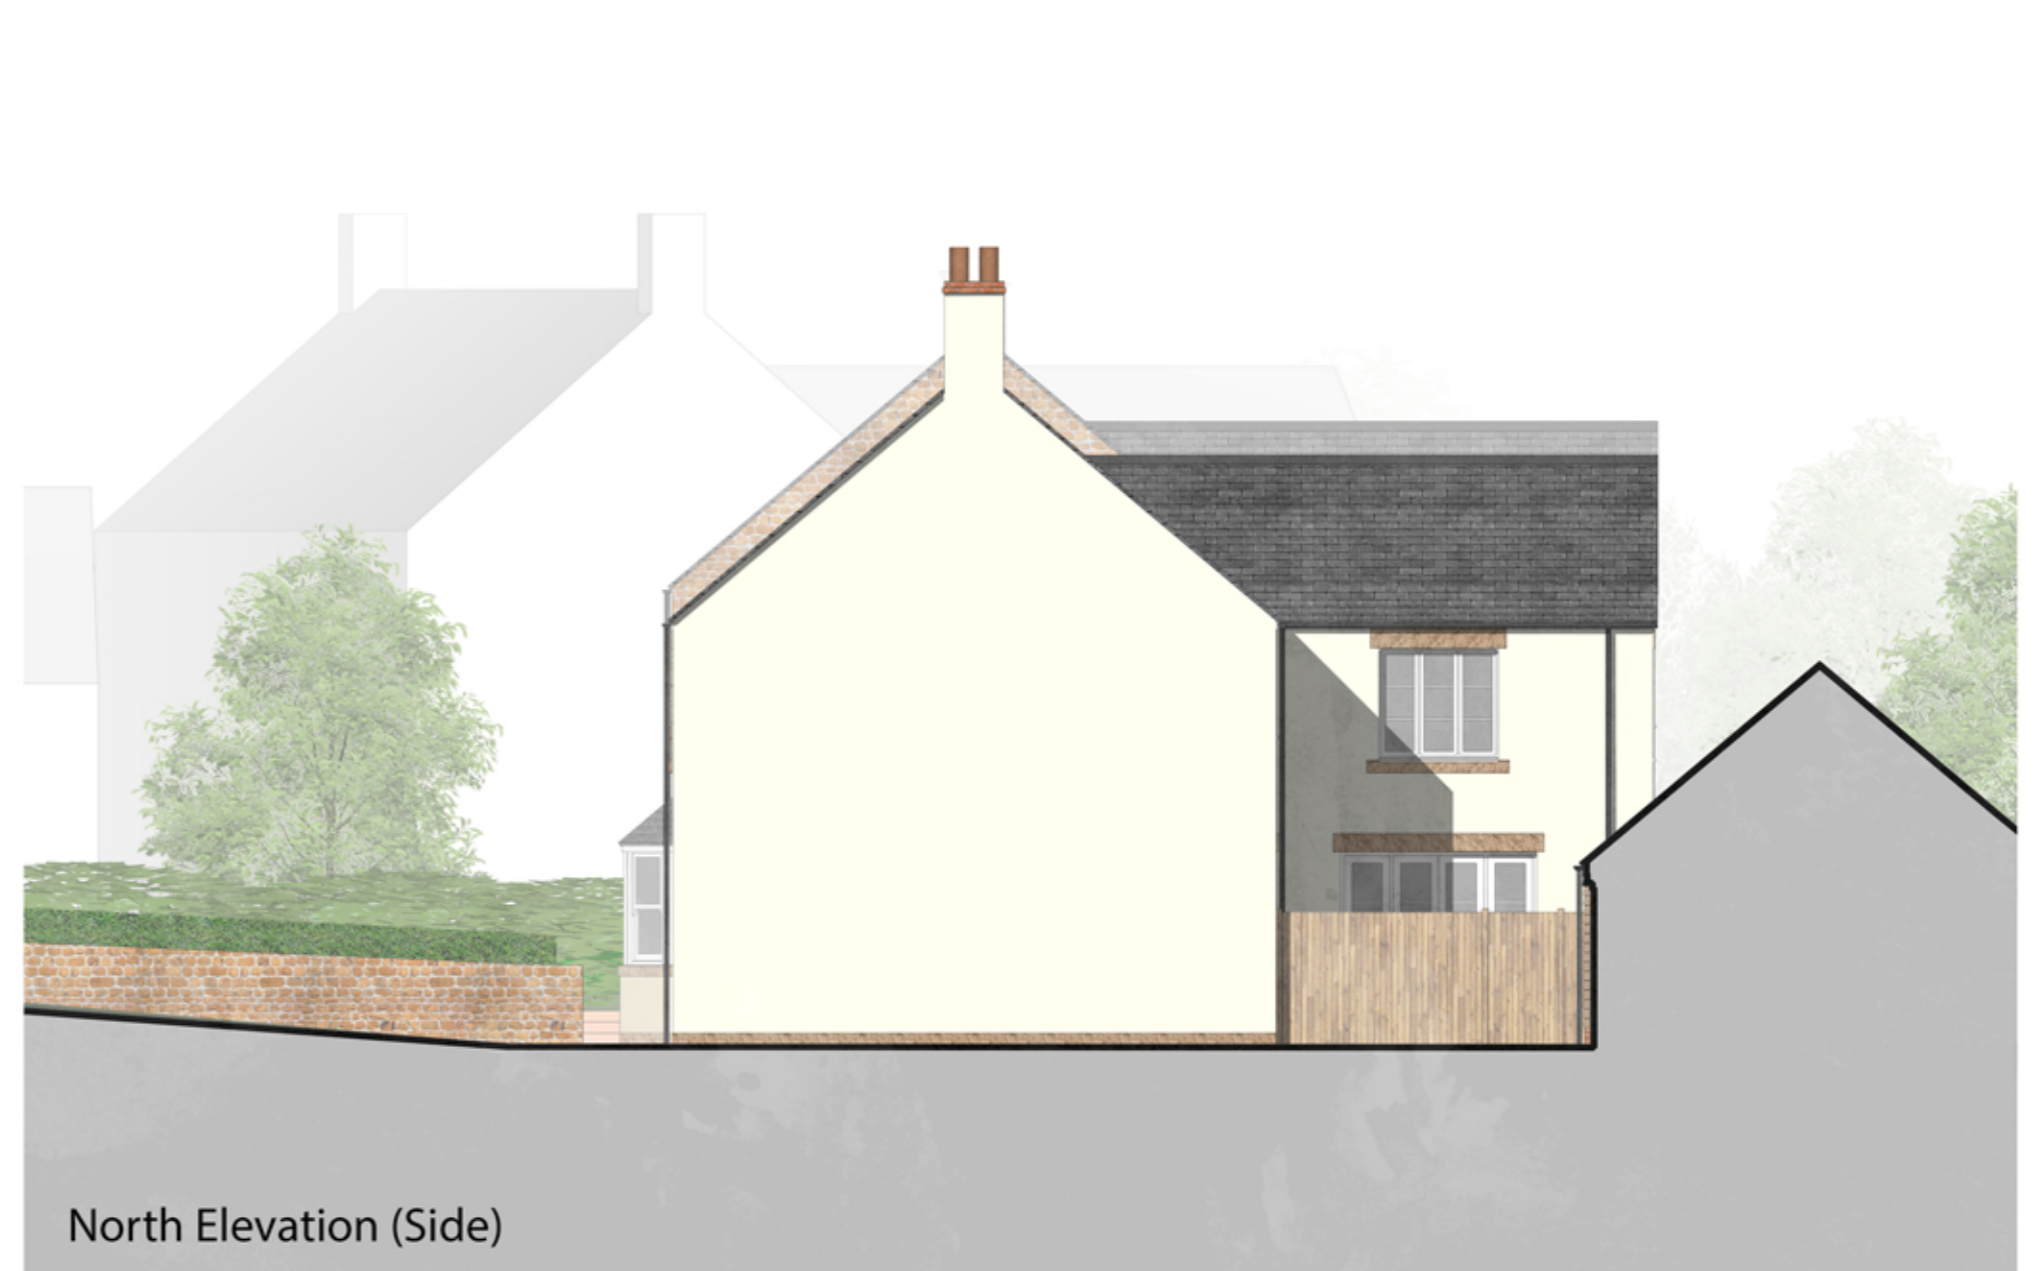

North Elevation (Side)



West Elevation (Rear)

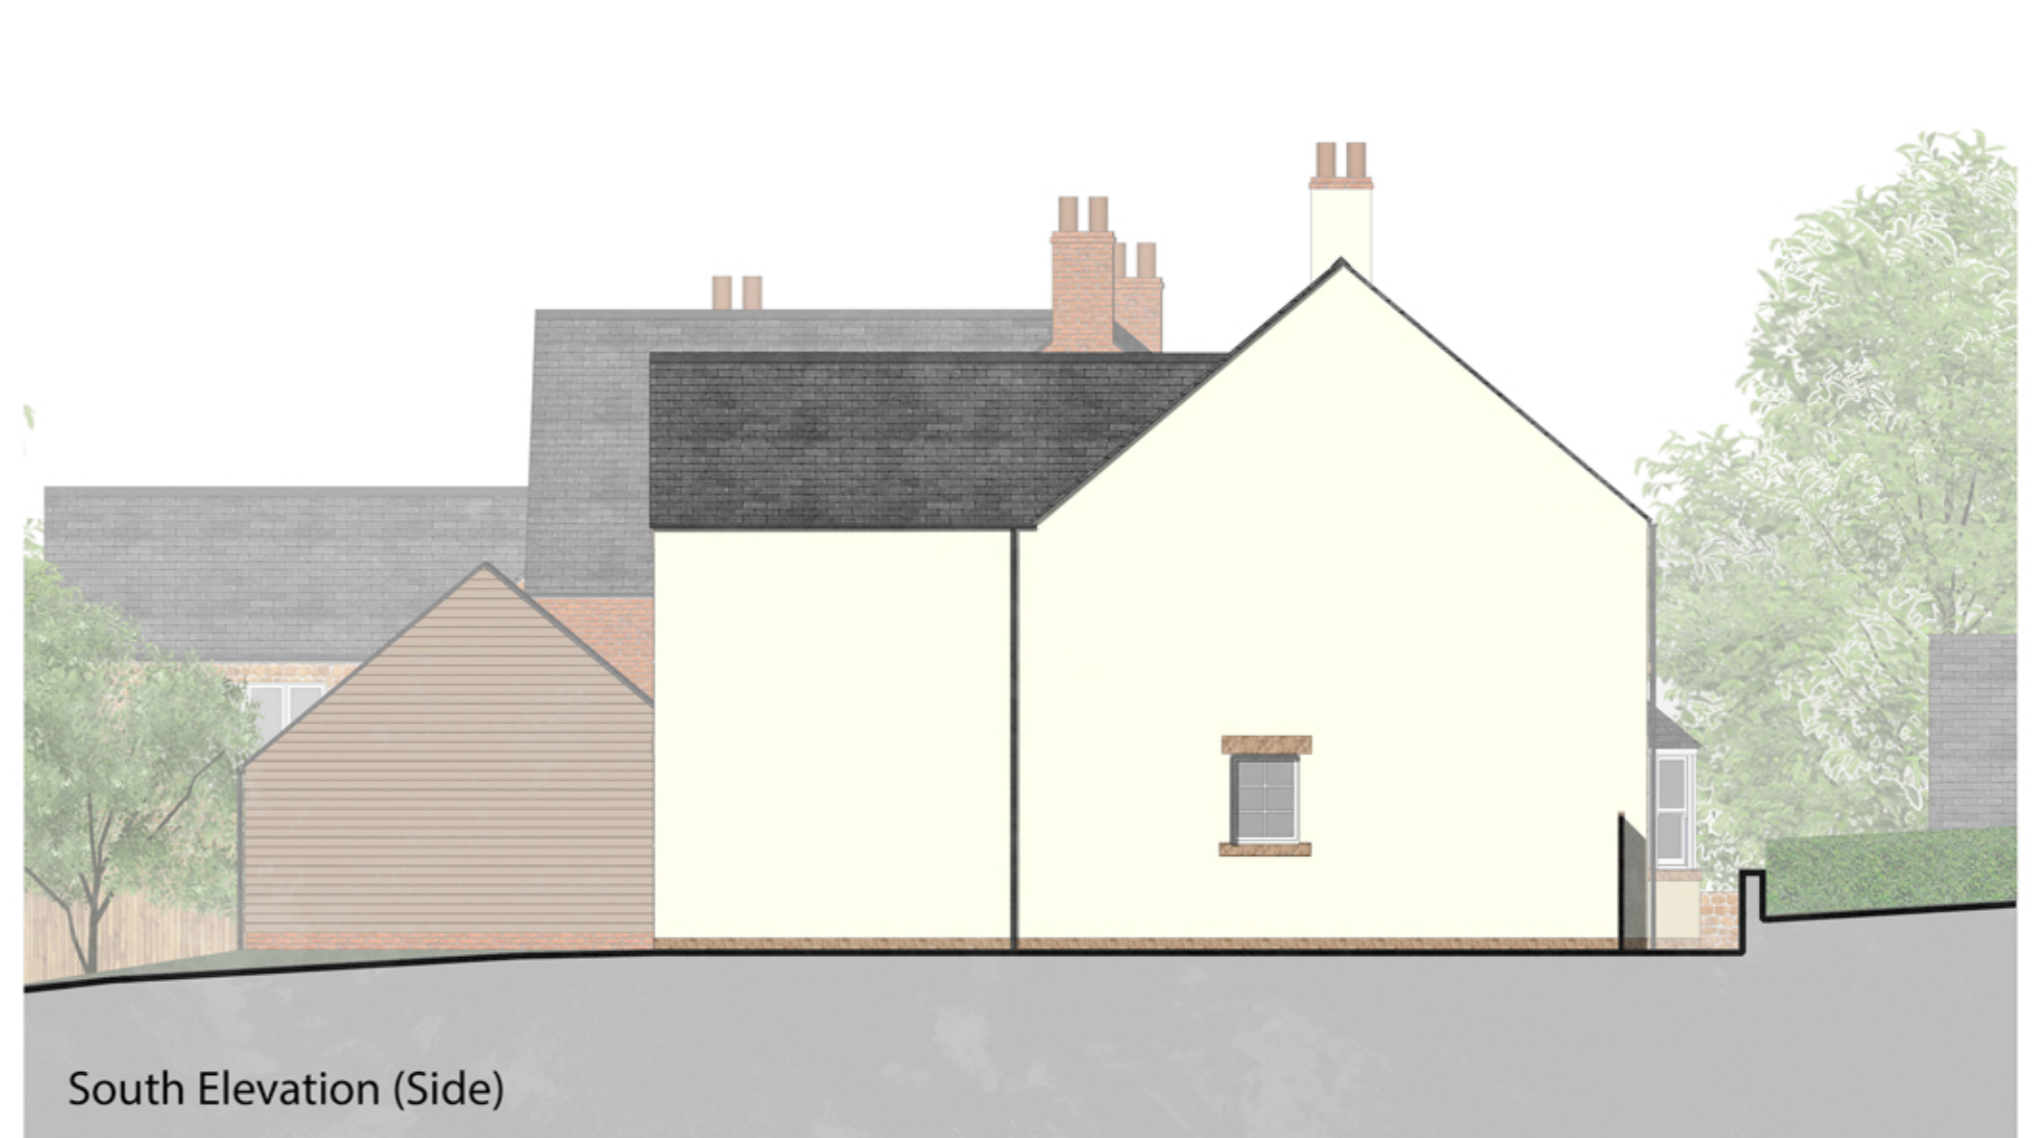

South Elevation (Side)

F_2023.05.03_MD_Revised scheme
 E_2022.06.27_IB_Elevation 2 amended to remove kitchen window.
 D_2022.02.14_IB_Elevations and site layout updated.
 C_2021.11.30_BG_Paper size changed to add context.
 B_2021.11.25_BG_Edges removed, shadows added & fade increased.
 A_2021.11.24_BG_Roof texture changed.

Rev	Date	Details	Rev	Status
4349	3	31	F	PLANNING

Scale 1:100
 Size A2 L
 Drawn BG
 Check MB
 Creation 2021.11.23



Sibford Ferris
 OX15 5QW
 Plot 02
 Elevations



THIS DRAWING IS COPYRIGHT ©
 Responsibility is not accepted for errors made by others in scaling from this drawing
 All construction information should be taken from figured dimensions only
 Discrepancies must be reported to the Architect before proceeding.