
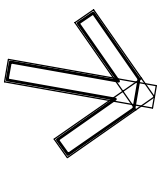


# FIRST FLOOR PLAN

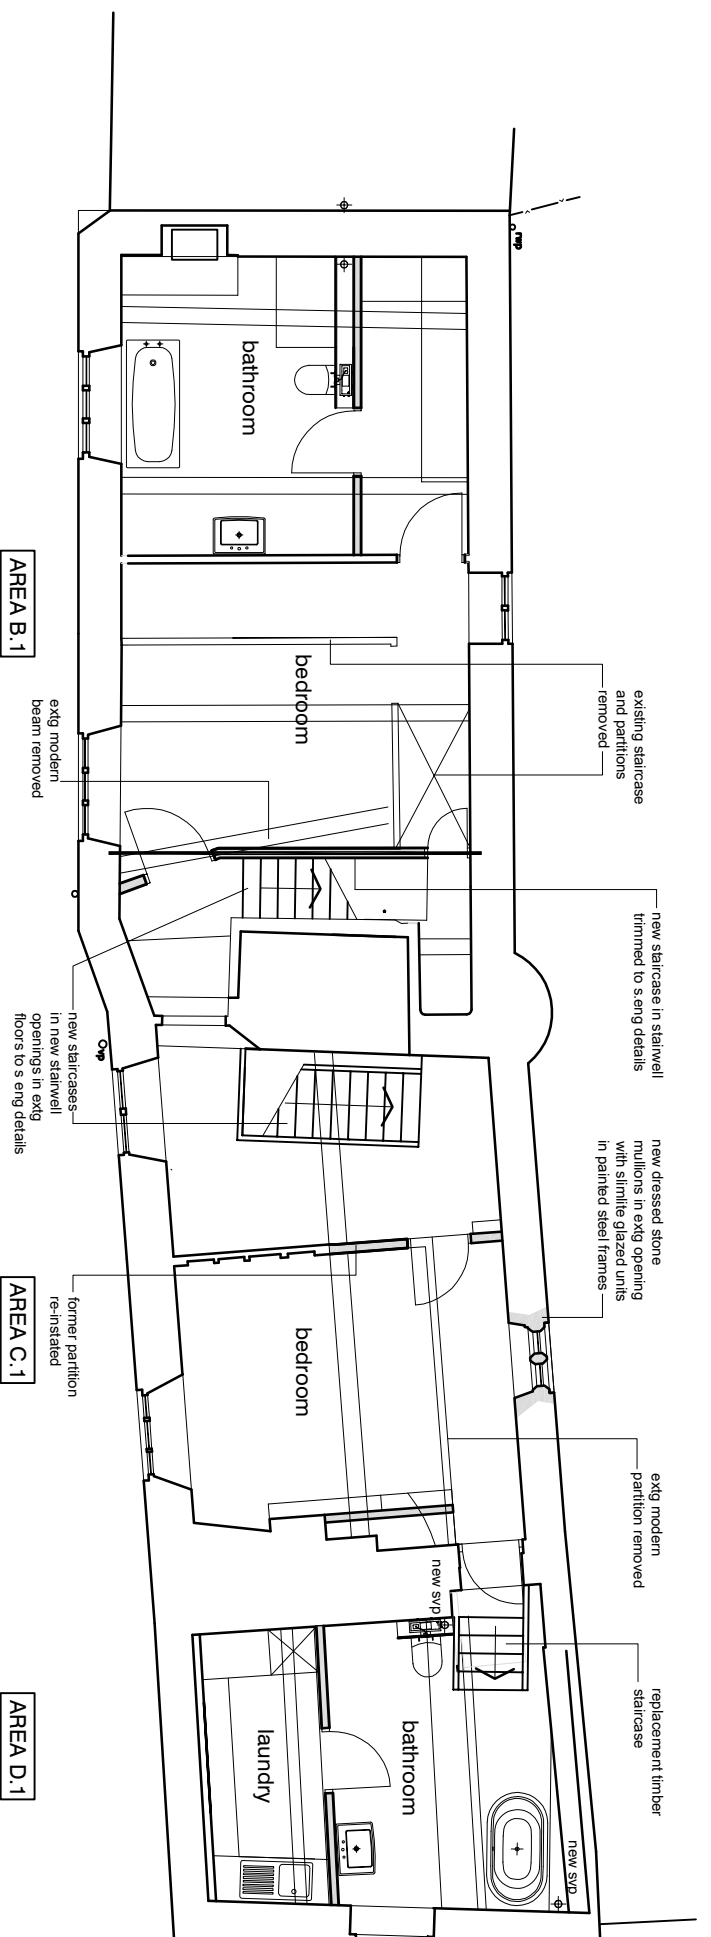

0 0.5 1 2 3 metres

## Area B1 - Principal Bedroom & Bathroom

Carefully remove extg timber staircase and partitions; carefully remove existing modern ceiling beam. Cut out extg floor joists & trim new stairwell opening with steel beam to s.eng details, encased in plasterboard & skim - 30 min FP

Carefully take out existing cupboard stud partition

Relay timber floorboards

Repair plaster casings to extg ceiling beams

New 100mm sw stud partition with plasterboard & skim bs, to stairwell & dressing room

Inspect lath & plaster ceiling; repair with new lime plaster to extg laths

Decorate all joinery with breathable paint

Decorate ceiling with two coats of emulsion paint

Decoarte walls with limewash subject to samplepanel

## Area C1 - Landing & Bedroom

Carefully remove extg std & plasterboard bathroom partitions. Cut out extg floor joists & trim new stairwell opening to s.eng details

Carefully take out existing stud plasterboard & borrowed light partition

Carefully take up existing floorboards, de-nail & set aside for re-use; investigate joists determine extent of repair.

Level existing floor with firrings to existing joists to level; relay extg floorboards allow 25% new boards

Inspect lath & plaster ceiling; repair with new lime plaster to extg laths

Install ne 175x18mm sw skirrings

Decorate all joinery with breathable paint

Decorate ceiling with two coats of emulsion paint

Decorate walls with limewash

## Area D1 - Bathroom & Laundry

Take out extg half flight staircase; take down plasterboard ceiling & dispose off site

Take up extg floorboards; lay salvaged oak floorboards ( client supply)

Insulate between extg rafters with Actis Triso; 38mm insulated plasterboard to underside

New half galzed door & frame in extg external opening; direct glaze extg arrowslit opening

Install new timber staircase

Install new drainage pipework connected to 2no. SVP's

New 100mm sw stud partition with plasterboard & skim bs, to laundry room

Install new 175x18mm sw skirrings

Decorate all joinery

Decorate walls & ceiling with two coats of emulsion paint

REV	DATE	BY	DESCRIPTION	CHK	APP
A	02.04.23	BR	REV. AMENDMENTS	CHK	APP
B		BR		CHK	APP

**QUAY ASSOCIATES**  
 THE POUND  
 SHENNINGTON  
 OXFORDSHIRE  
 OX15 6NB

+44 (0) 7798 525 535  
 ar@quaytecl.com

Bruce Roe Esq.

(formerly) THE NORTH ARMS  
 WROXTON OX15 6PY

FIRST FLOOR PLAN  
 AS PROPOSED

SCALE	DATE	DESIGN/DRAWN	CHECKED	APPROVED	SHT
1:100	MAY 2023				

22070

22070/P12

REL. A