



EAST ELEVATION

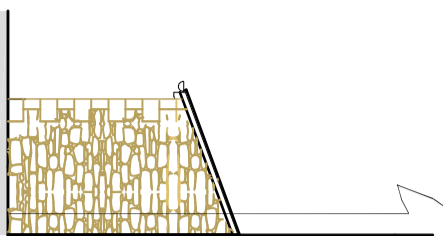

SOUTH ELEVATION

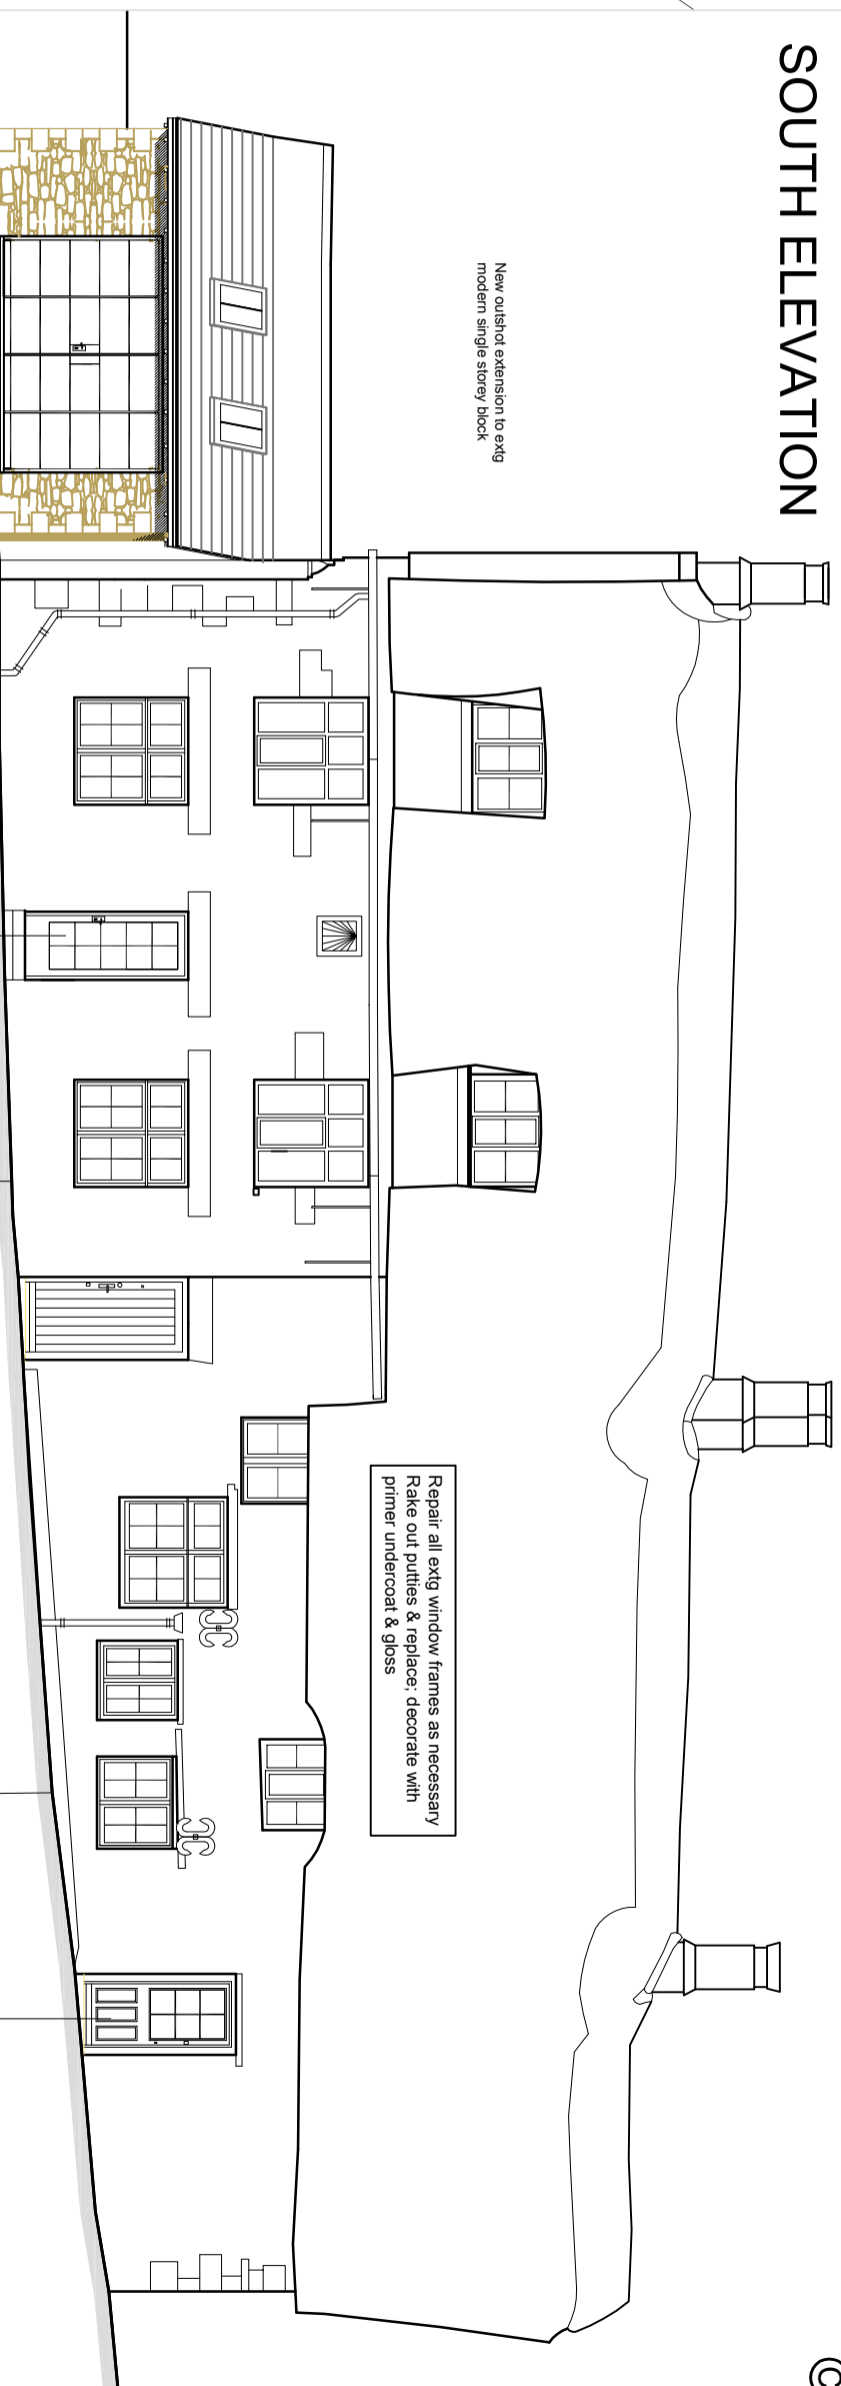

New outshot extension to extg modern single storey block

Repair all extg window frames as necessary
Rake out putties & replace; decorate with primer undercoat & gloss


new painted glazed door in extg opening

Cut back tarmac surface back from wall face, min 250mm wide, excavate to internal floor level min. 150mm below internal floor level; install perforated drain connected to extg underground drainage & back fill with pea shingle


new painted glazed door in extg opening



OUTSHOT EXTENSION 1:50

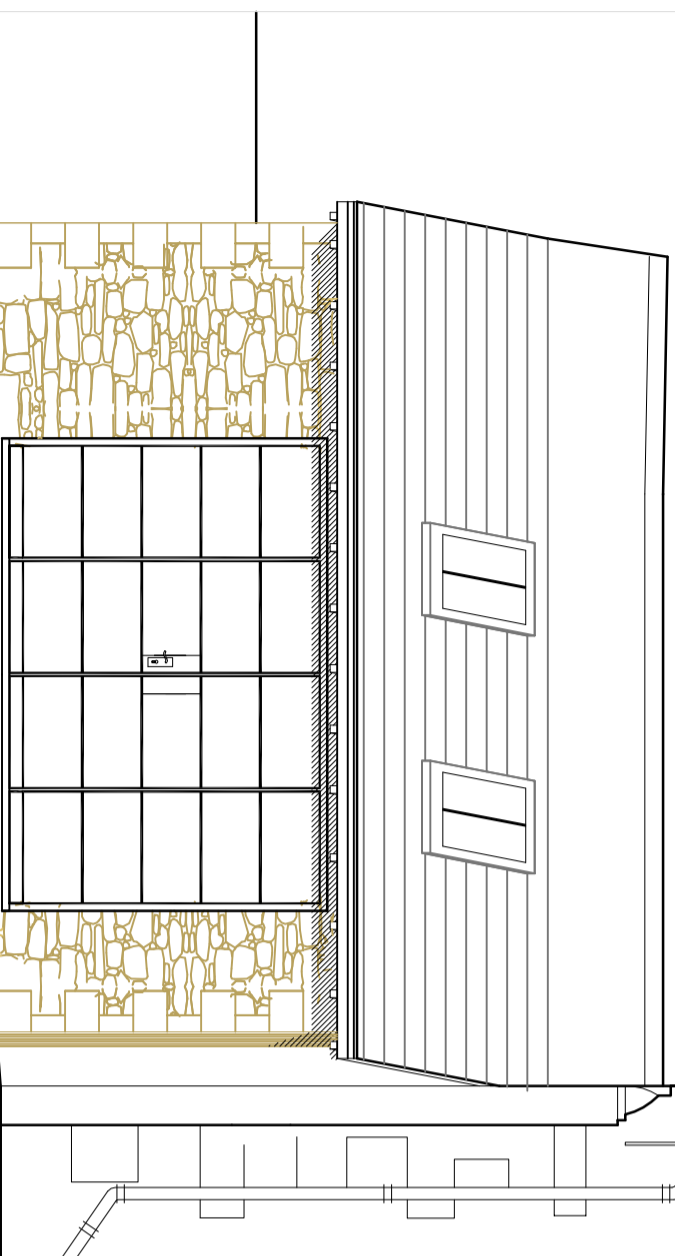

NORTH ELEVATION

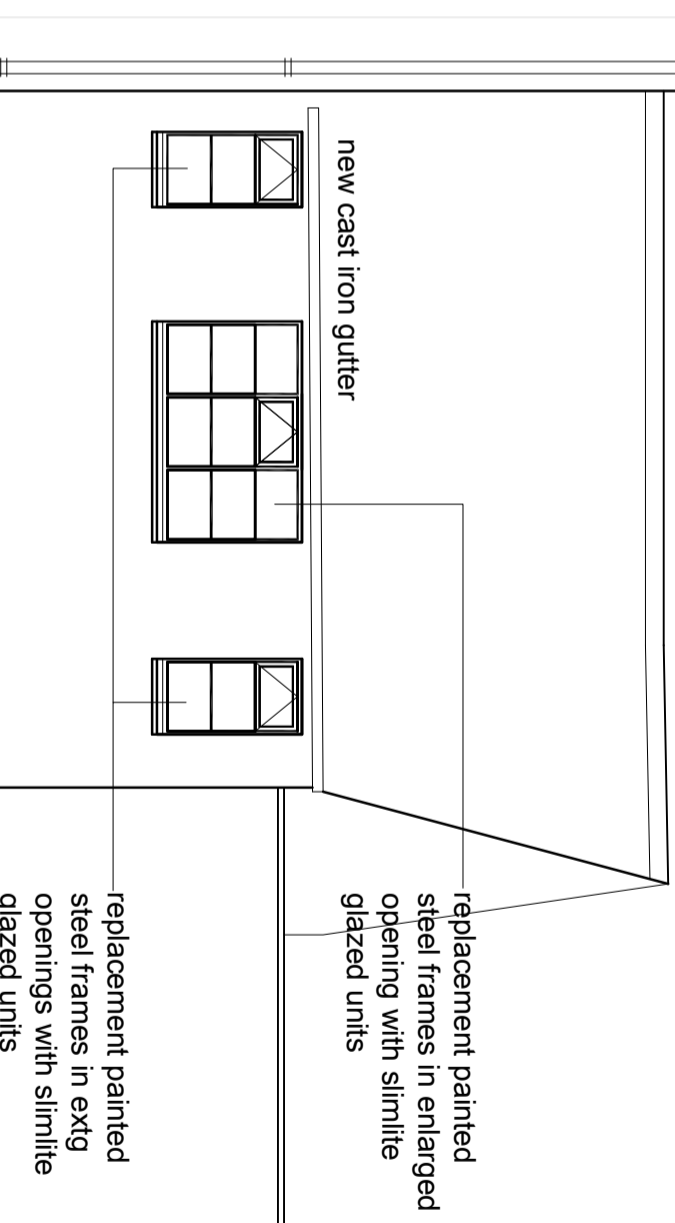

new cast iron gutter

replacement painted steel frames in enlarged opening with slimlite glazed units

replacement painted steel frames in extg openings with slimlite glazed units

REV	DATE	BY	DESCRIPTION	CHK	APP
A	02.04.23	BR		CHK	APP

PLANNING	
QUAY ASSOCIATES	
THE POUND SHENINGTON OXFORDSHIRE OX15 6NB	
+44 (0) 7798 525 535 ar@quayfecl.com	
Bruce Roe Esq.	
CLIENT	
PROJECT	(formerly) THE NORTH ARMS WROXTON OX15 6PY
TITLE	SOUTH ELEVATION AS PROPOSED
SCALE	1:100
DATE	APR 2023
DESIGN/DRAWN	CHECKED
APPROVED	SHT
DWG No.	22070
DRAWING No.	22070/P14
REV	A