



NORTH ELEVATION

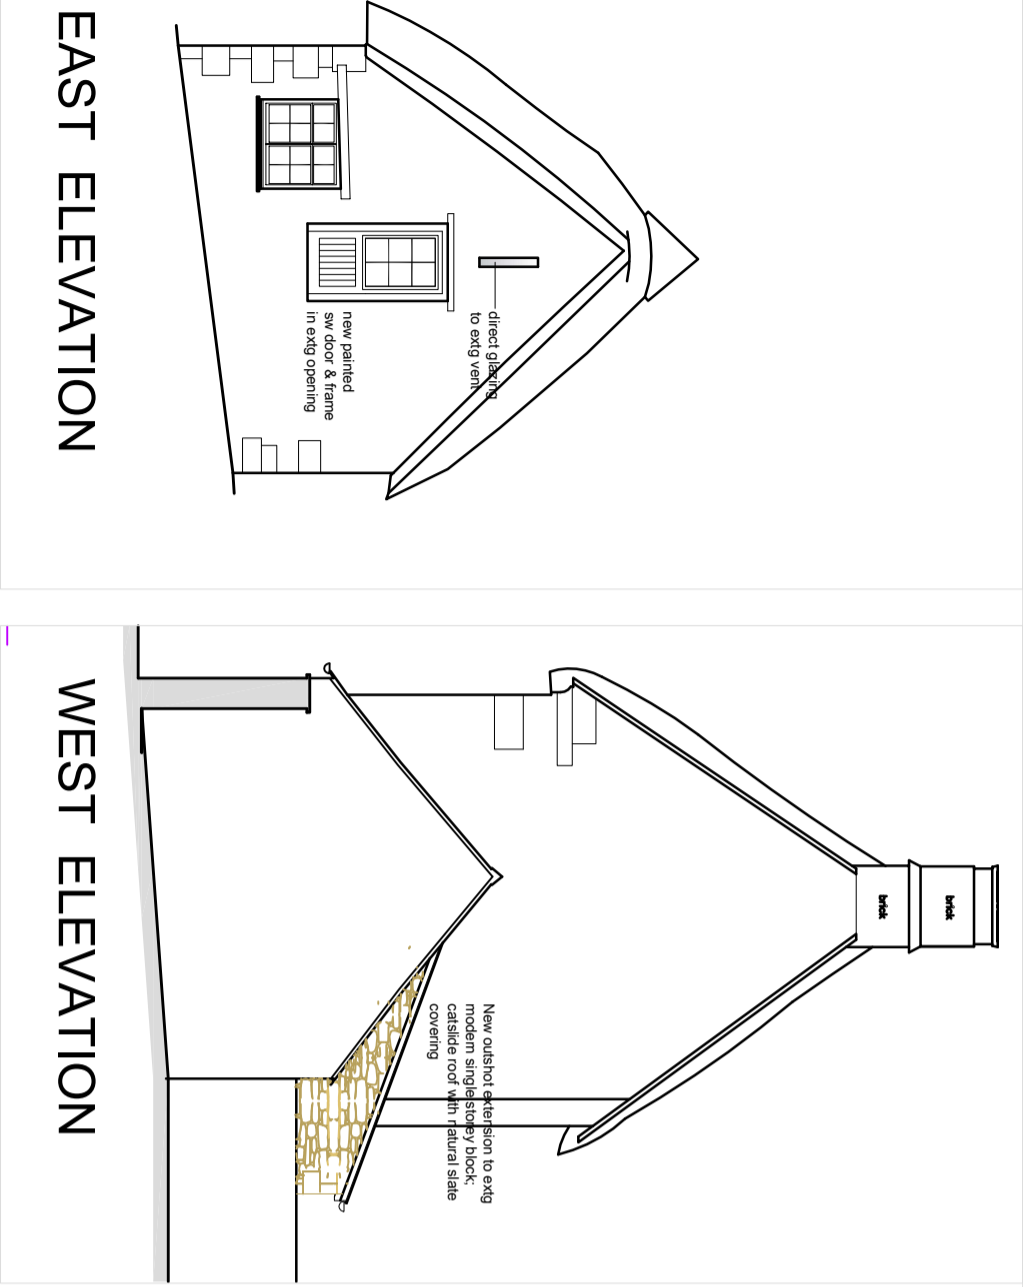

EAST ELEVATION

WEST ELEVATION

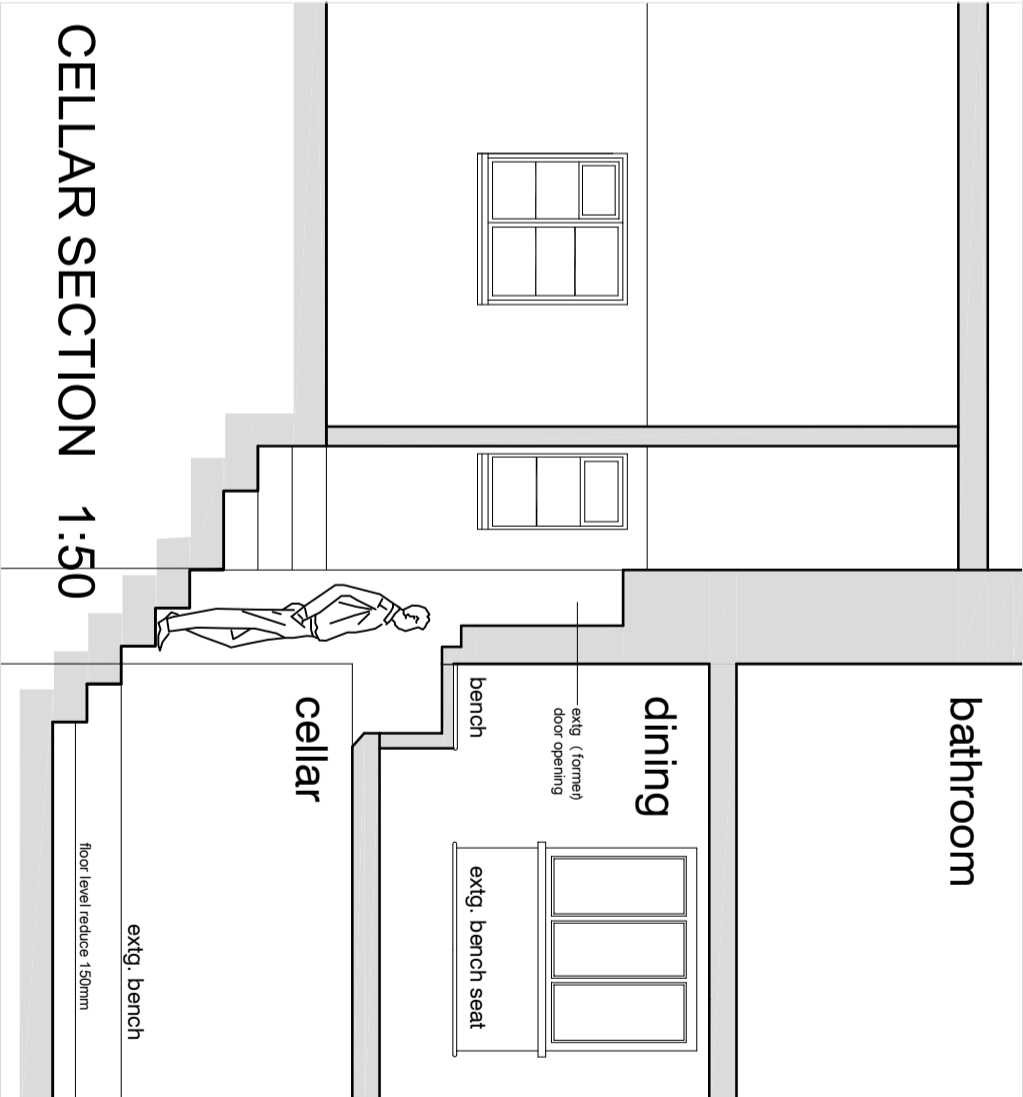

CELLAR SECTION 1:50

QUAY ASSOCIATES THE POUND SHENNINGTON OXFORDSHIRE OX15 6NB +44 (0) 7798 525 535 ar@quayfedl.com		CLIENT Bruce Roe Esq.
PLANNING DRAWING STATUS		PROJECT NORTH ARMS HOUSE WROXTON OX15 6PY
A 02.04.23 DATE	BY BR	TITLE NORTH, EAST & WEST ELEVATIONS AS PROPOSED
REV DATE DESCRIPTION CRK APD	REG. AMENDMENTS DESCRIPTION CRK APD	SCALE 1:100 DATE APR. 2023
DRAWING NO. 22070/P15		SHEET NO. 22070