


**ROOF PLAN**  
Proposed  
Scale 1:100

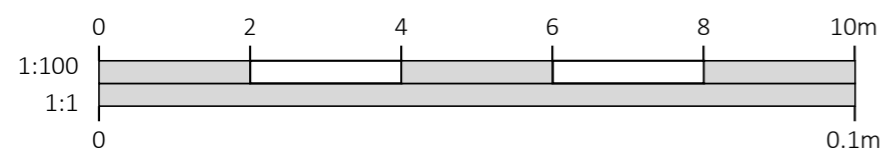

E	Amendments following review	24.11.22	MA
D	Amendments following review	1.11.22	MA
C	Amendments following review	10.05.22	JAC
B	Amendments from meeting	25.04.22	JAC
A	Amendments from meeting	04.04.22	JAC

DRAWINGS PRODUCED BY

T.J. Crump Oakwrights Ltd  
The Lakes, Swainshill,  
Hereford, HR4 7PU

+44 (0)1432 353353  
enquiries@oakwrights.co.uk

© This drawing, its contents, and all information contained therein is protected by Copyright. It may be used once only for its intended purpose under a contract with T.J. Crump Oakwrights Ltd, but not for any other use or purpose. This drawing is for Planning purposes and does not constitute a construction issue drawing. All setting out dimensions and levels are indicative and are subject to detailed site survey and site conditions. The Client and their agent are responsible for ensuring that Building Control and construction drawings are carried out following Planning approval. Scaling from this drawing is for Local Planning Authority information only.

CLIENT  
Mr & Mrs Stokes

SITE ADDRESS  
The Beeches, Heyford Rd.  
Steeple Aston, Bicester,  
Oxon OX25 4SN

PROJECT  
Proposed Replacement Dwelling

DEPARTMENT  
ARCHITECTURE

DRAWING  
PROPOSED ROOF PLAN

SCALE  
1:100 @ A3

DATE DRAWN 24.11.2022	DATE ISSUED 24.11.2022
--------------------------	---------------------------

DRAWN JAC DR MA	CHECKED MA
--------------------	---------------

ISSUE STATUS  
PLANNING

DRG. NO.  
2110160.STO-10

REV.  
E