



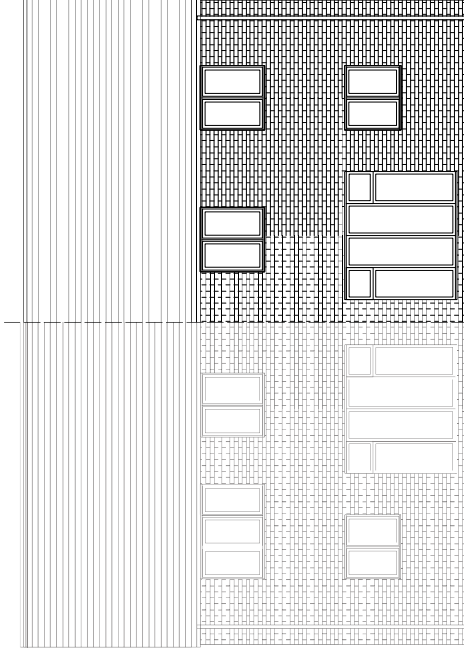


FRONT ELEVATION




REAR ELEVATION

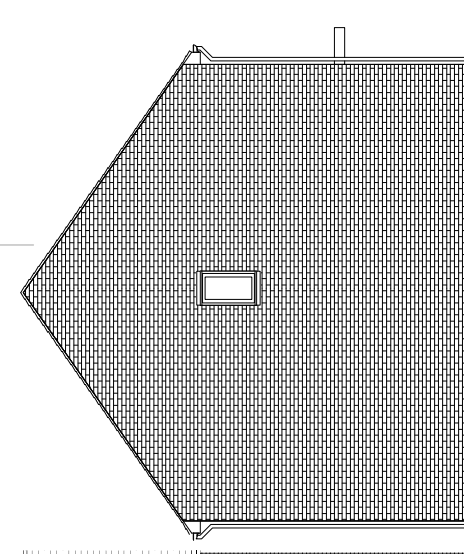


SIDE ELEVATION

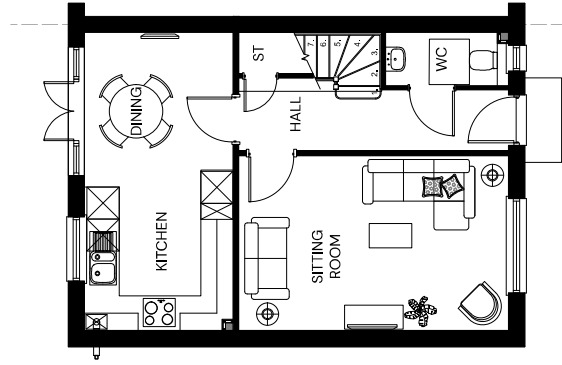

GROUND FLOOR PLAN

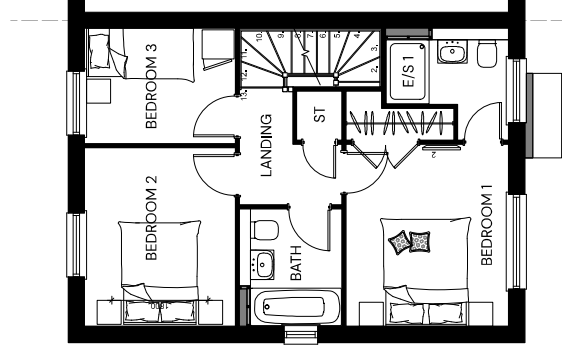

FIRST FLOOR PLAN

 

HIMLEY VILLAGE BICESTER – PHASE 2A – BLACKTHORN CA3



SIDE ELEVATION

PLOTS:

AS: 19, 122, 123

OPP: 20, 121

| PEGASUSGROUPE.CO.UK | TEAM/DRAWN BY: DJR/CB | APPROVED BY: MCC/EH | DATE: 29/05/2024 | SCALE: 1:100@A3 | DRWG: P22-3092\_DE\_02\_C\_03 | CLIENT: CALA Cotswolds |