






FRONT ELEVATION

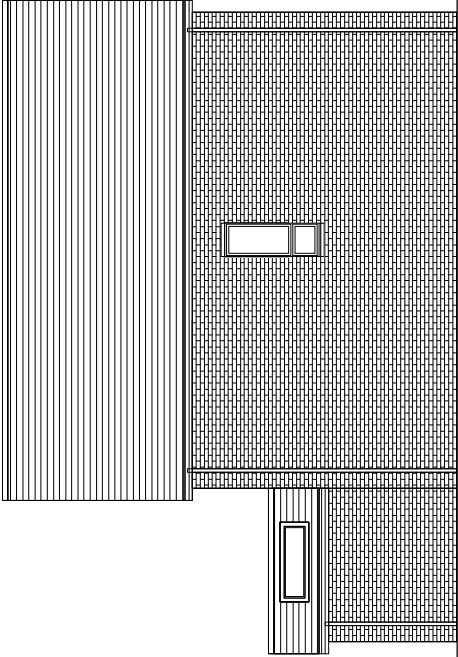


REAR ELEVATION

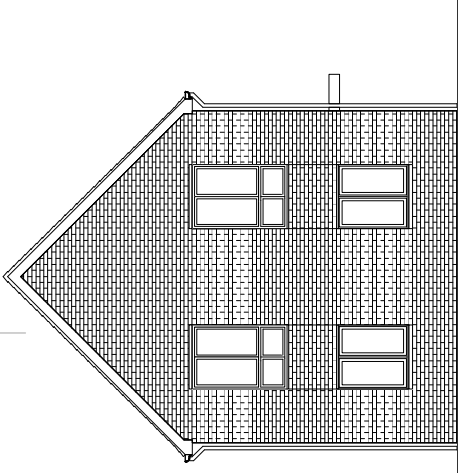


SIDE ELEVATION

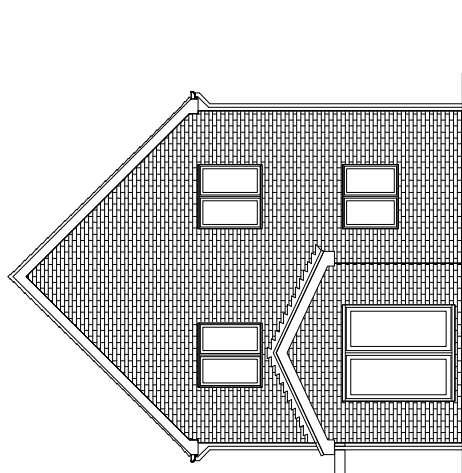


SIDE ELEVATION

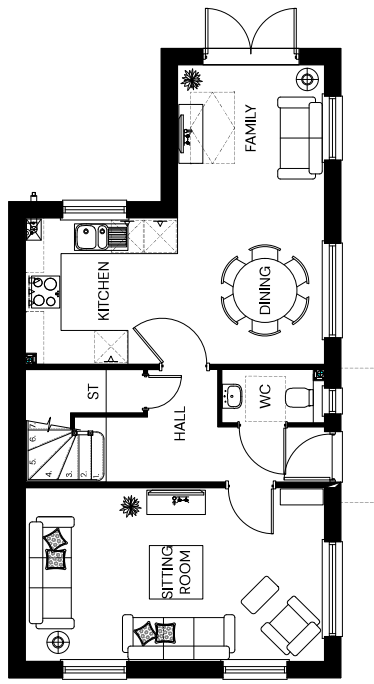

GROUND FLOOR PLAN

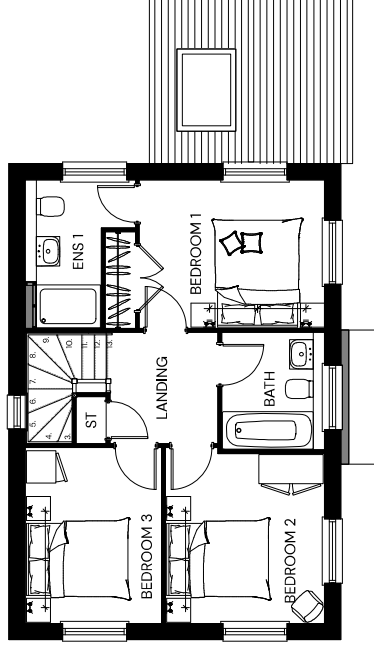

FIRST FLOOR PLAN

 

Bathrooms / WCs to have Obscure Glazing

| PEGASUSGROUP.CO.UK | TEAM/DRAWN BY: DJV/R/CB | APPROVED BY: MCC/EH | DATE: 29/05/2024 | SCALE: 1:100@A3 | DRWG: P22-3093_DE_02_C_05 | CLIENT: CALIA Cotswolds |

HIMLEY VILLAGE BICESTER – PHASE 2A – EVERGLADE CA1



PLOTS:
AS: 10,37, 65,
OPP: 42