



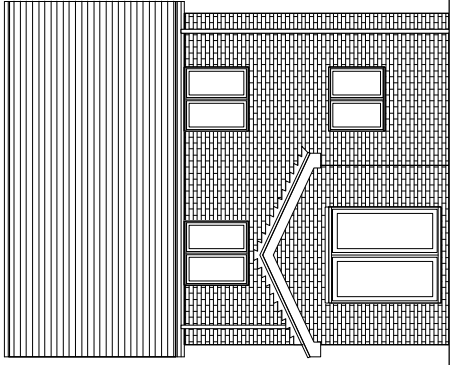


FRONT ELEVATION




REAR ELEVATION

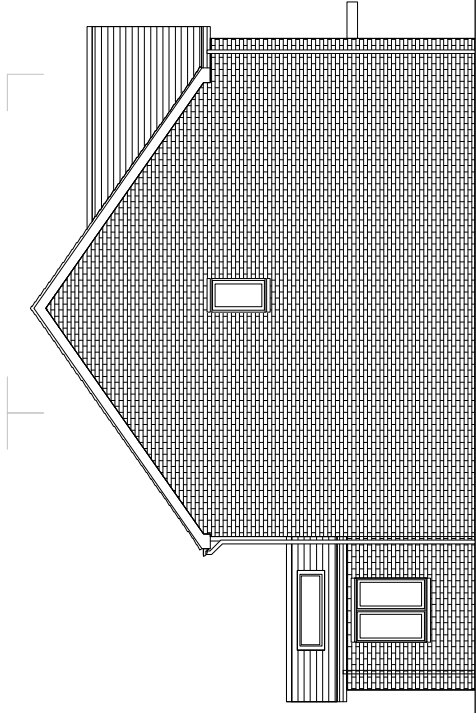


SIDE ELEVATION

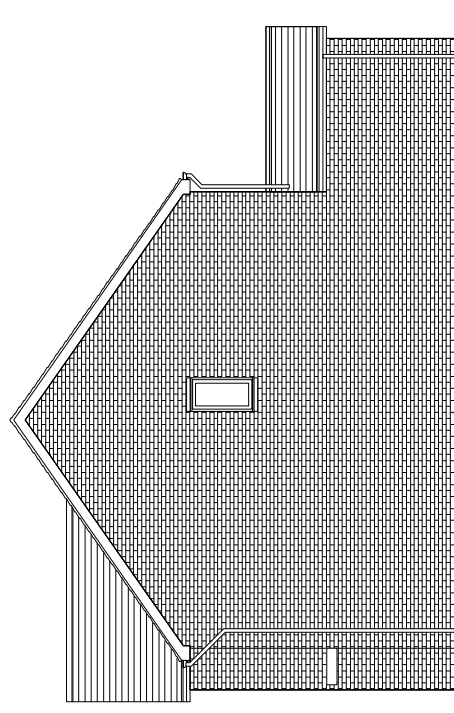

SIDE ELEVATION

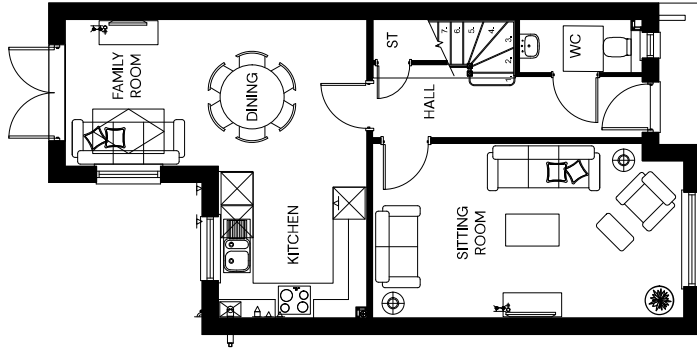

GROUND FLOOR PLAN

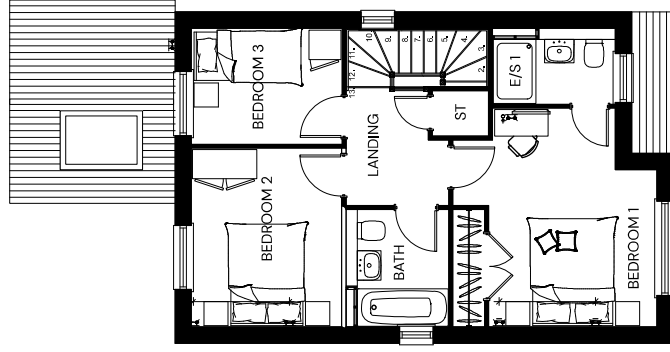

FIRST FLOOR PLAN



Bathrooms / WCs to have Obscure Glazing



HIMLEY VILLAGE BICESTER – PHASE 2A – FIR CA1

PEGASUS GROUP | PEGASUSGROUP.CO.UK | TEAM/DRAWN BY: DJV/R/CB | APPROVED BY: MCC/EH | DATE: 29/05/2024 | SCALE: 1:100@A3 | DRWG: P22-3093_DE_102_A_32 | CLIENT: CALA Cotswolds 1

PLOTS:	
AS:	77
OPP:	78