






FRONT ELEVATION

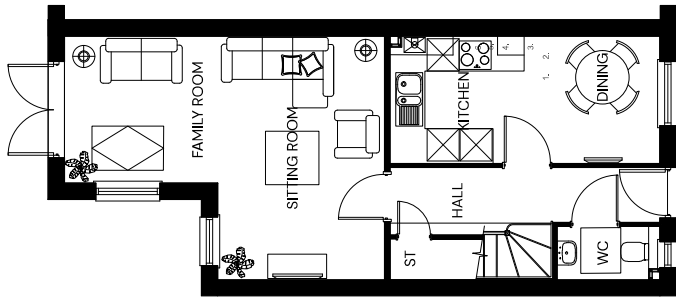


GROUND FLOOR PLAN

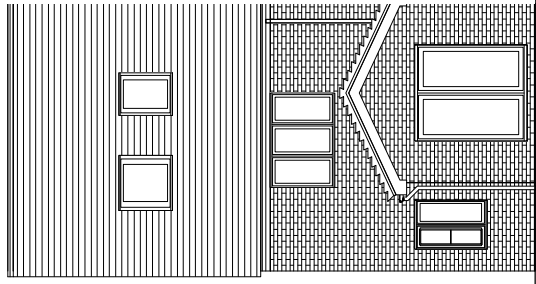


REAR ELEVATION

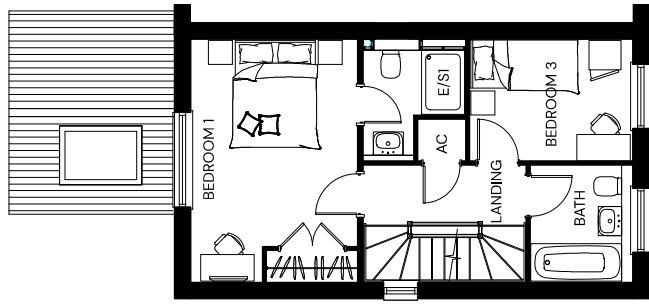


FIRST FLOOR PLAN

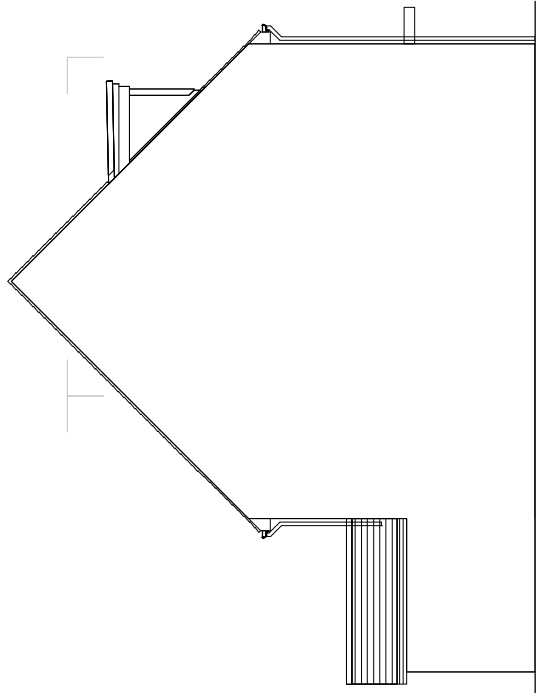

SIDE ELEVATION

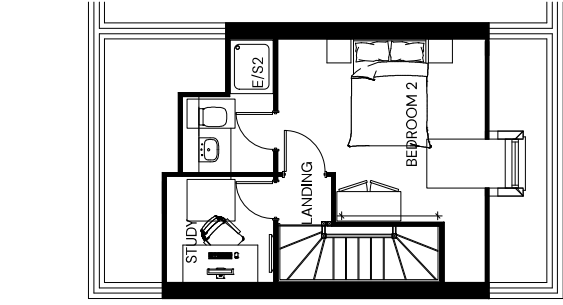

SECOND FLOOR PLAN

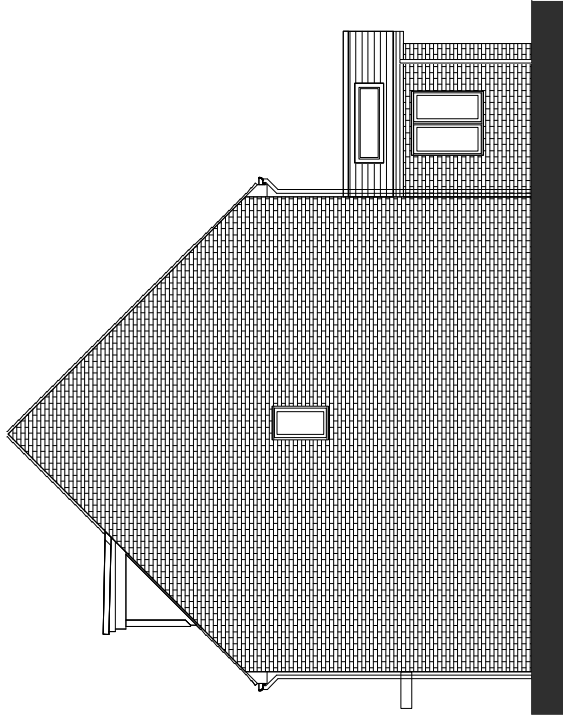


SIDE ELEVATION

PLOTS: \_\_\_\_\_  
 AS: 40, 62, 64, 74, 79, 81  
 OPP: 39, 61, 63, 75, 80, 82



HIMLEY VILLAGE BICESTER – PHASE 2A – FOXGLOVE CA1

TEAM/DRAWN BY: DJV/R/CB | APPROVED BY: MCC/EH | DATE: 25/06/2024 | SCALE: 1:100@A3 | DRWG: P22-3092\_DE\_02\_D\_09 | CLIENT: CALA Cotswolds |

 

Bathrooms / WCs to have Obscure Glazing