



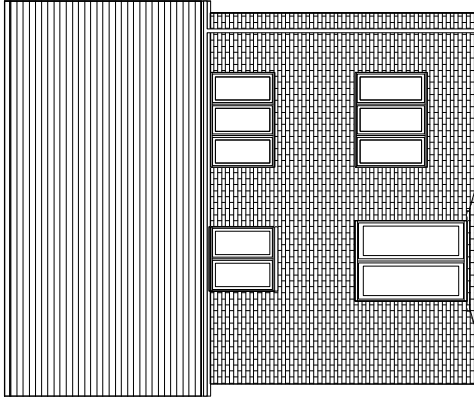


FRONT ELEVATION




REAR ELEVATION

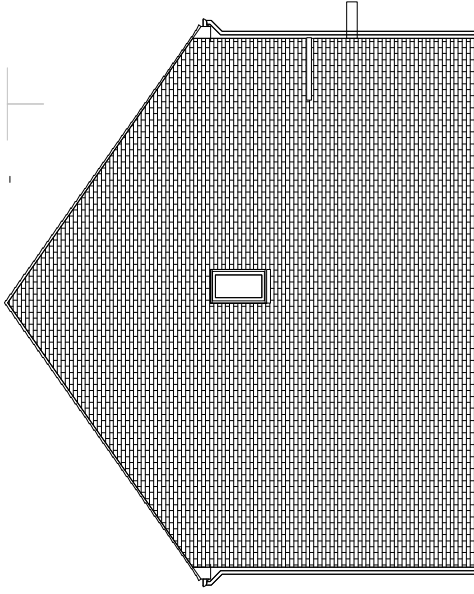

SIDE ELEVATION

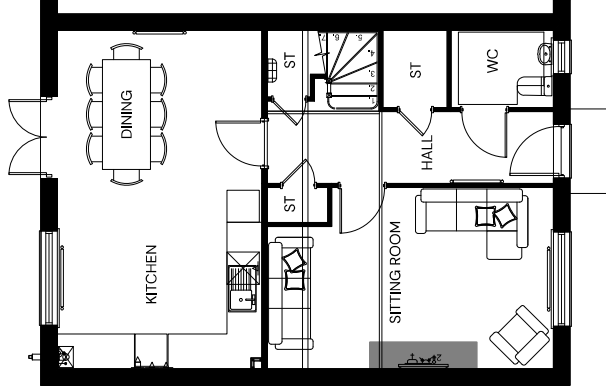

GROUND FLOOR PLAN

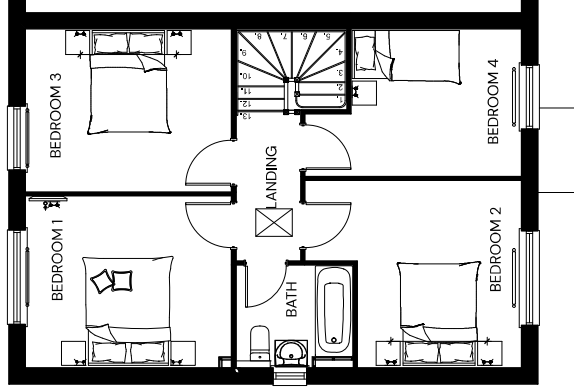

FIRST FLOOR PLAN

Bathrooms / WCs to have Obscure Glazing
 0 1 2 m

PEGASUSGROUP.CO.UK | TEAM/DRAWN BY: DJR/CB | APPROVED BY: MCC/EH | DATE: 29/05/2024 | SCALE: 1:100@A3 | DRWG: P22-3092_DE_02_A_36 | CLIENT: CALIA Cotswolds |



HIMLEY VILLAGE BICESTER – PHASE 2A – HEATHER CA3

PLOTS:
 AS:
 66, 104
 OPP: