



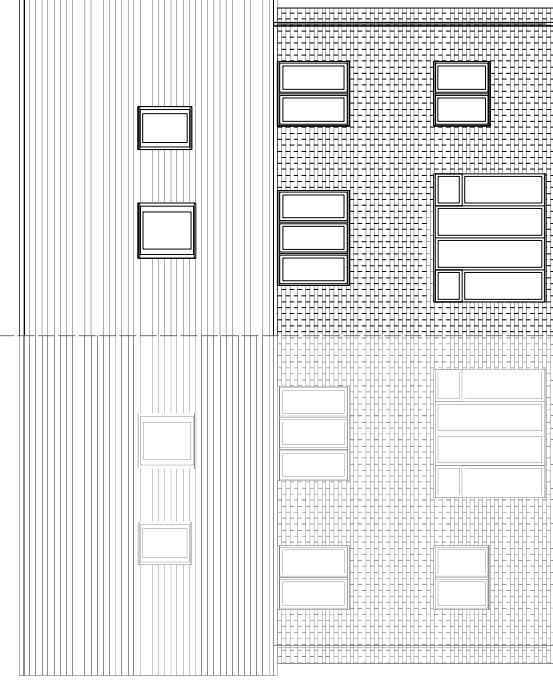


FRONT ELEVATION




REAR ELEVATION

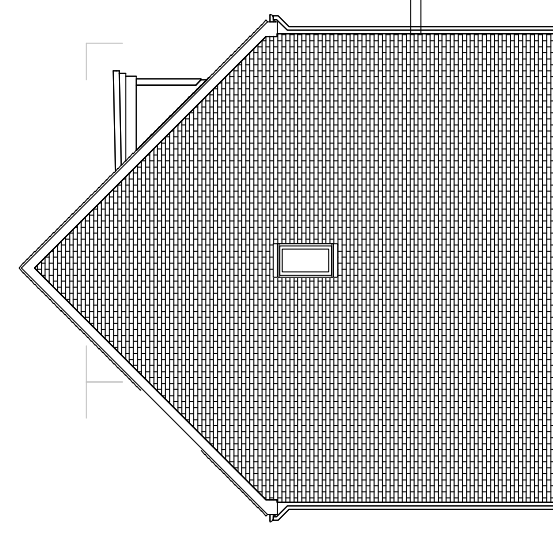


SIDE ELEVATION

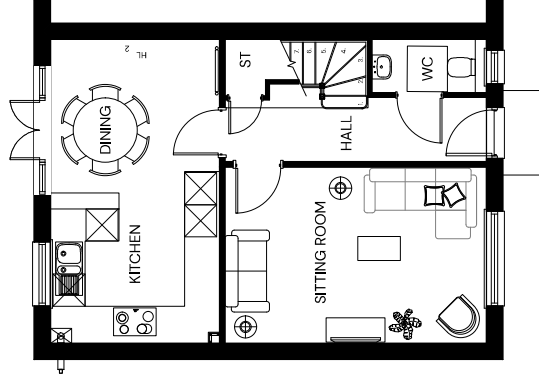


GROUND FLOOR PLAN

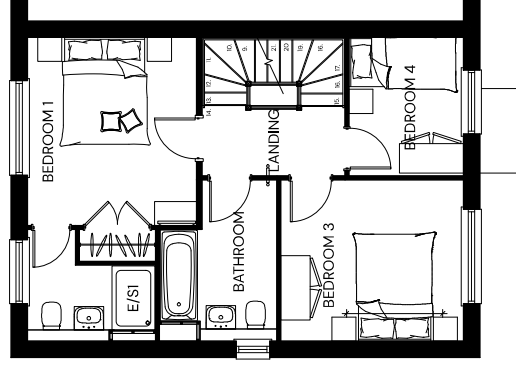

FIRST FLOOR PLAN

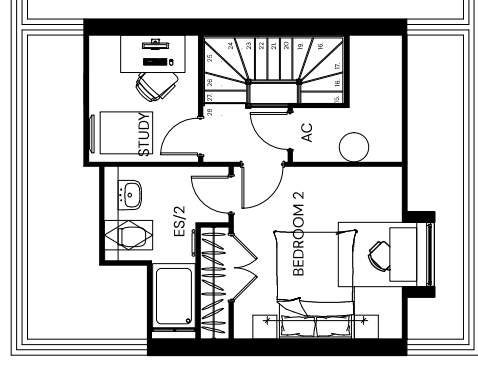

SECOND FLOOR PLAN

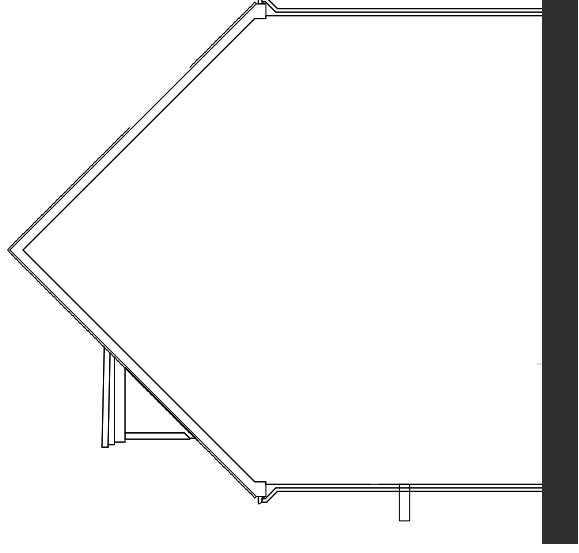

SIDE ELEVATION

PLOTS:	
AS:	87, 89
OPP:	86, 88

HIMLEY VILLAGE BICESTER – PHASE 2A – LANCEWOOD CA1

PEGASUS GROUP
 | PEGASUSGROUP.CO.UK | TEAM/DRAWN BY: D.J.V./J.C.E. | APPROVED BY: M.C.C./E.H. | DATE: 29/05/2024 | SCALE: 1:100@A3 | DRWG: P22-3056_DE_102_C-11 | CLIENT: CALA Cotswolds |



Bathrooms / WCs to have Obscure Glazing