


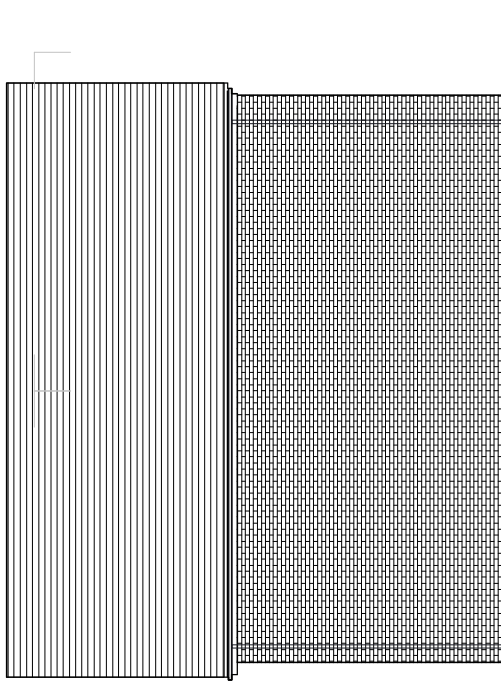


FRONT ELEVATION




SIDE ELEVATION




REAR ELEVATION N

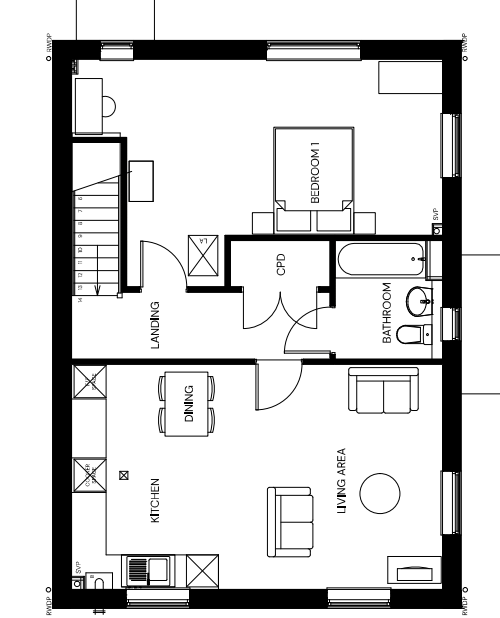

FIRST FLOOR PLAN

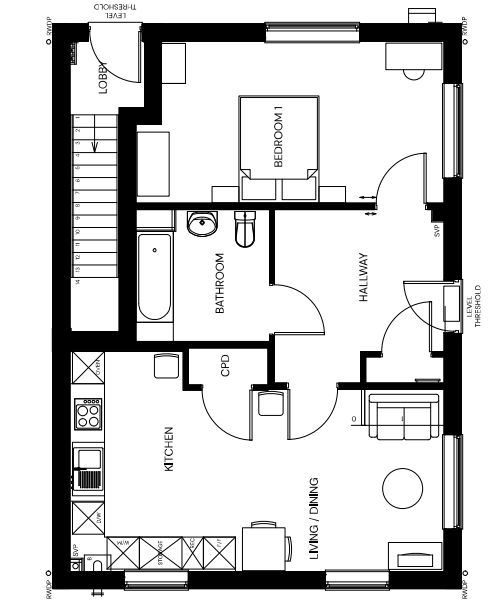

GROUND FLOOR PLAN

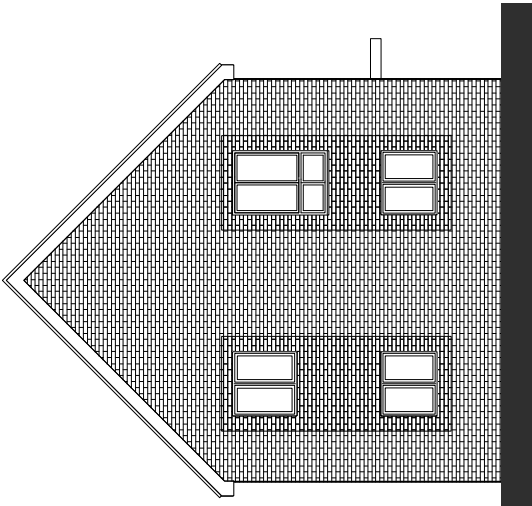


SIDE ELEVATION

PLOTS:
AS: 90-91, 92-93, 94-95, 96-97
OPP:



HIMLEY VILLAGE BICESTER – PHASE 2A – 1B MAISONETTE CA1

PEGASUSGROUP.CO.UK | TEAM/DRAWN BY: DJVR/CB | APPROVED BY: MCC/EH | DATE: 29/05/2024 | SCALE: 1:100@A3 | DRWG: P22-3093\_DE\_102\_A\_34 | CLIENT: CALA Cotswolds |

 

Bathrooms / WCs to have Obscure Glazing