



FRONT ELEVATION

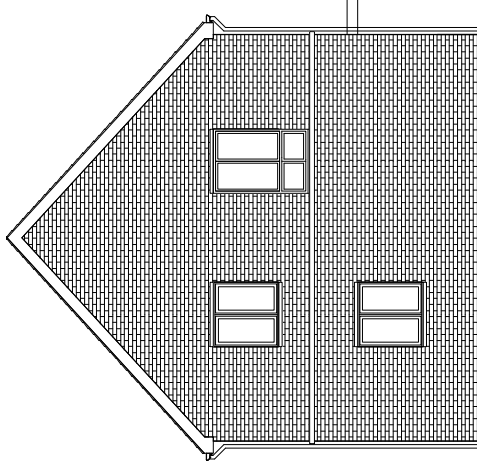


SIDE ELEVATION

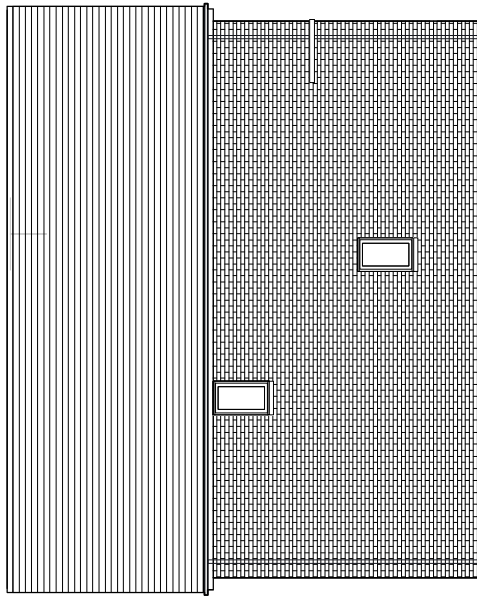


REAR ELEVATION



GROUND FLOOR PLAN

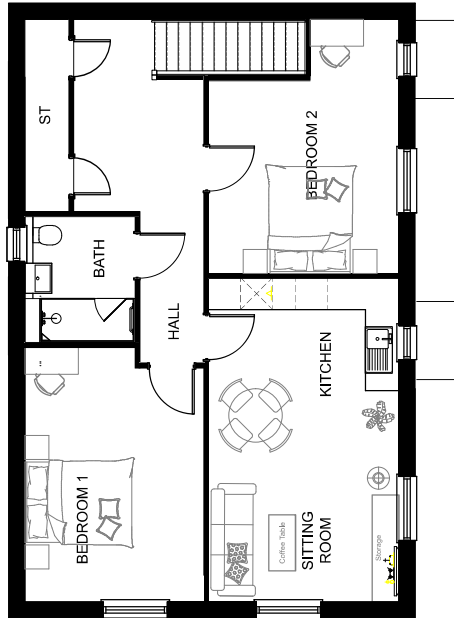

FIRST FLOOR PLAN

 

HIMLEY VILLAGE BICESTER – PHASE 2A – 2B MAISONNETTE CA3



PLOTS:
AS: 49-50
OPP: 105-106

PEGASUSGROUP.CO.UK | TEAM/DRAWN BY: DJVR/CB | APPROVED BY: MCC/EH | DATE: 25/06/2024 | SCALE: 1:100@A3 | DRWG: P22-3093_DE_02_P_35 | CLIENT: CALA Cotswolds 1