



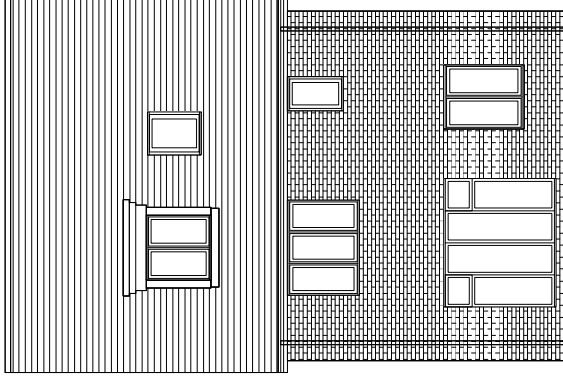


FRONT ELEVATION




REAR ELEVATION

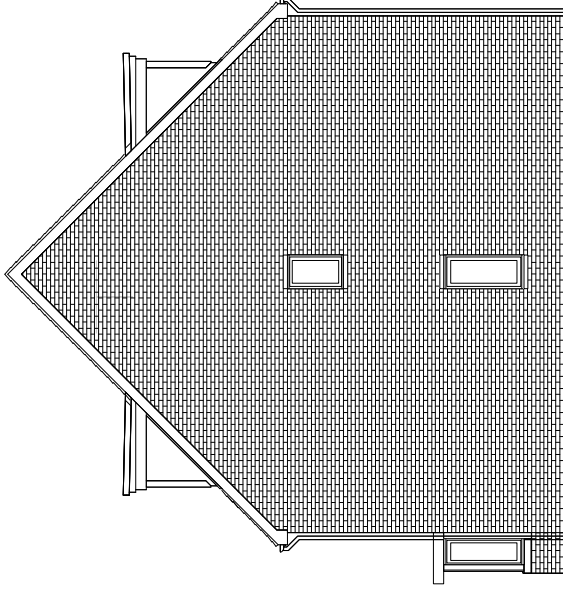


SIDE ELEVATION

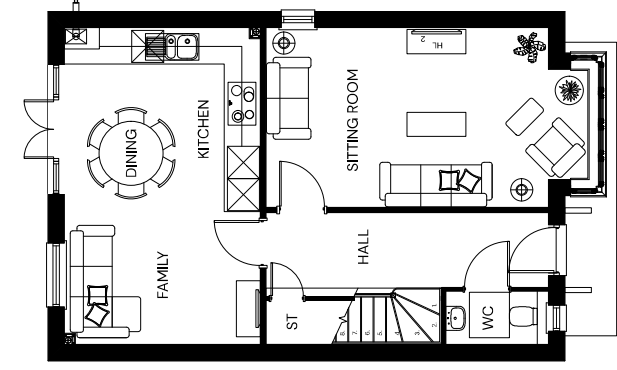


GROUND FLOOR PLAN

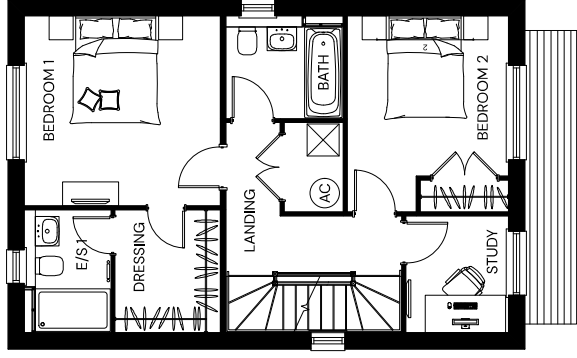

FIRST FLOOR PLAN

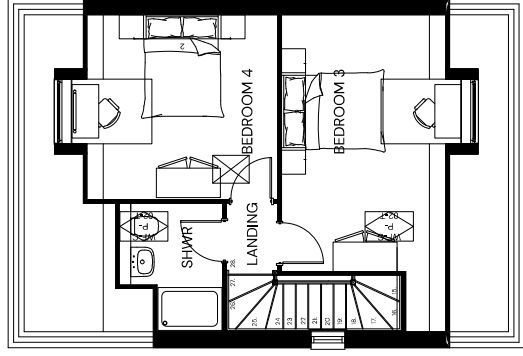

SECOND FLOOR PLAN

 

Bathrooms / WCs to have Obscure Glazing

PEGASUS GROUP  
**HIMLEY VILLAGE BICESTER – PHASE 2A – PINE CA1**  
 | PEGASUSGROUP.CO.UK | TEAM/DRAWN BY: D.J.V./C.B. | APPROVED BY: M.C.C./E.H. | DATE: 29/05/2024 | SCALE: 1:100@A3 | DRWG: P22-3093\_DE\_02\_B\_13 | CLIENT: CALA Cotswolds 1

SIDE ELEVATION

PLOTS:  
 AS:  
 OPP:  
 38, 41, 83