



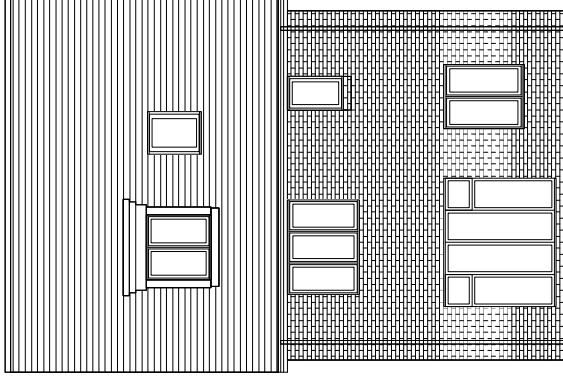


FRONT ELEVATION

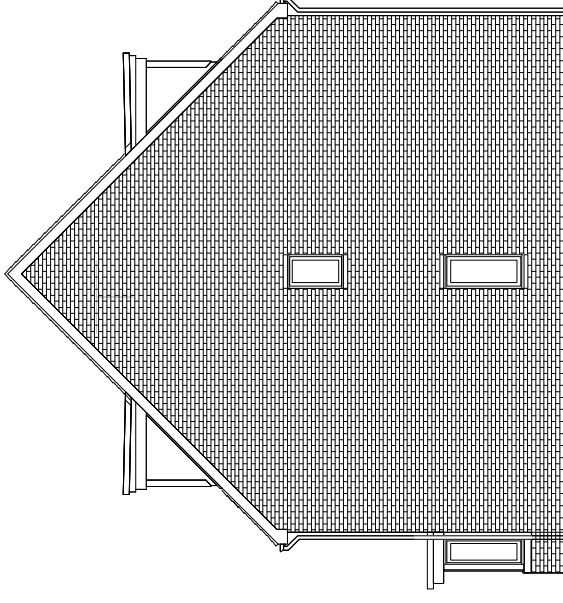


REAR ELEVATION




SIDE ELEVATION

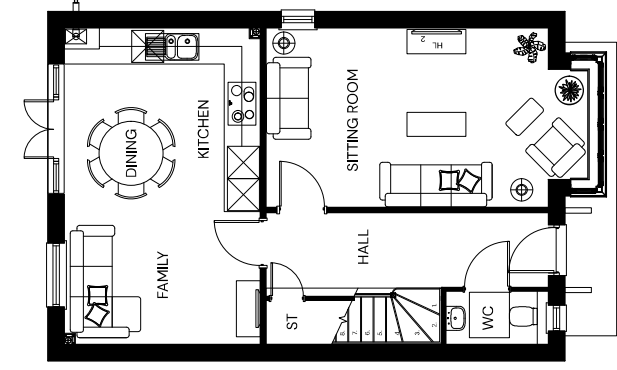


GROUND FLOOR PLAN

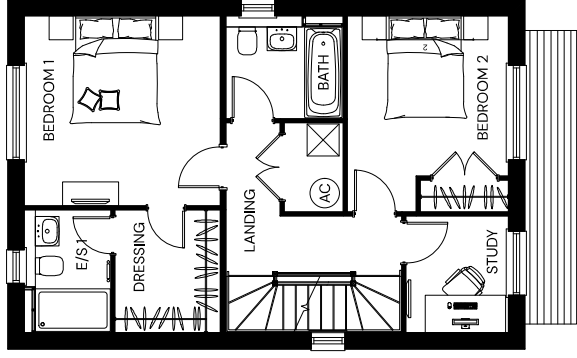

FIRST FLOOR PLAN

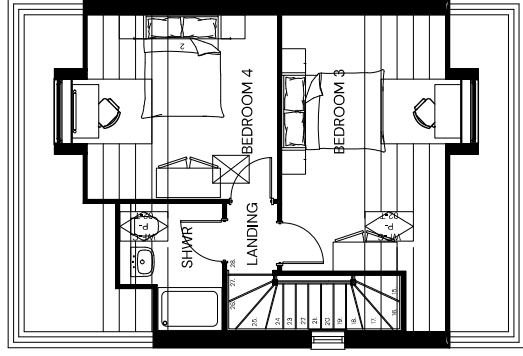

SECOND FLOOR PLAN

 

Bathrooms / WCs to have Obscure Glazing

HIMLEY VILLAGE BICESTER – PHASE 2A – PINE CA4



SIDE ELEVATION

PLOTS:

AS:

7

OPP:

3

| PEGASUSGROUP.CO.UK | TEAM/DRAWN BY: DJR/CB | APPROVED BY: MCC/EH | DATE: 29/05/2024 | SCALE: 1:100@A3 | DRWG: P22-3093\_DE\_102\_B\_15 | CLIENT: CALA Cotswolds 1