



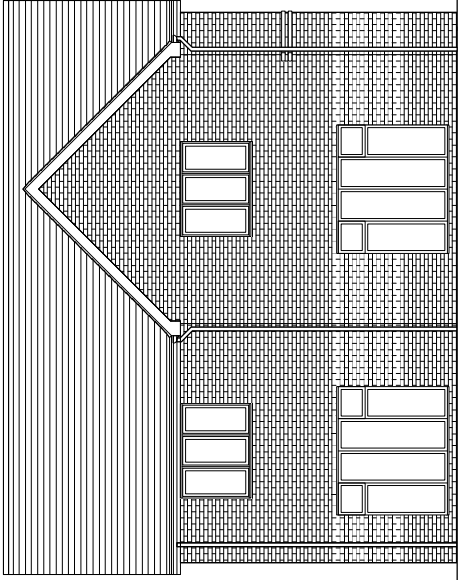


FRONT ELEVATION

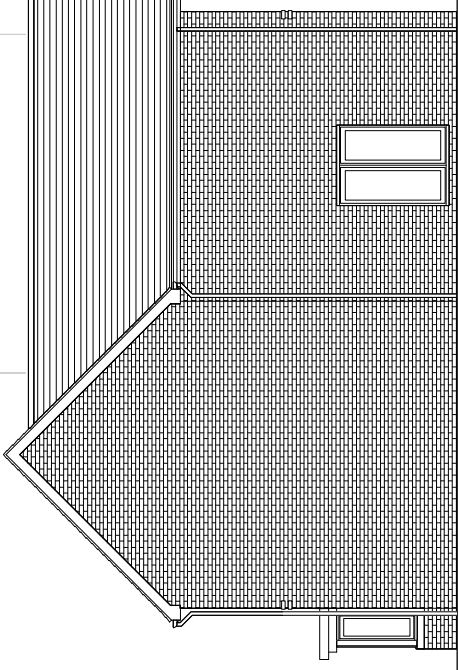


REAR ELEVATION




SIDE ELEVATION

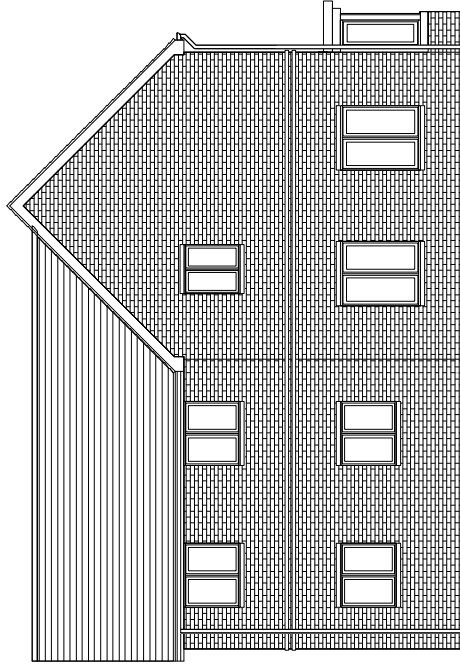

SIDE ELEVATION

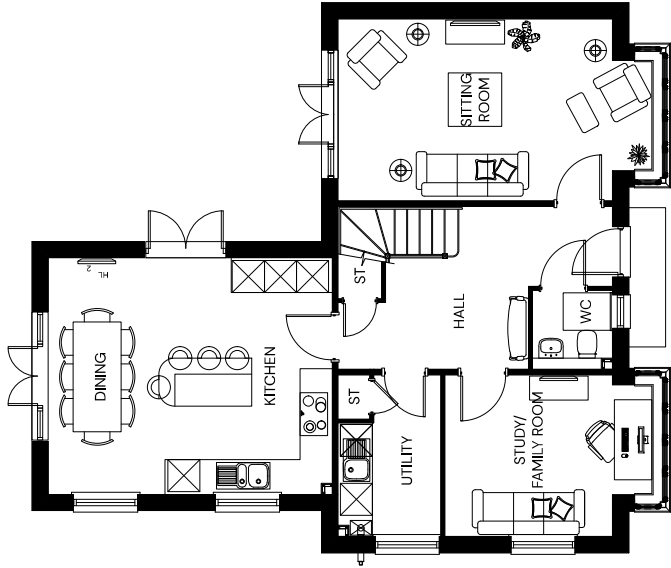

GROUND FLOOR PLAN

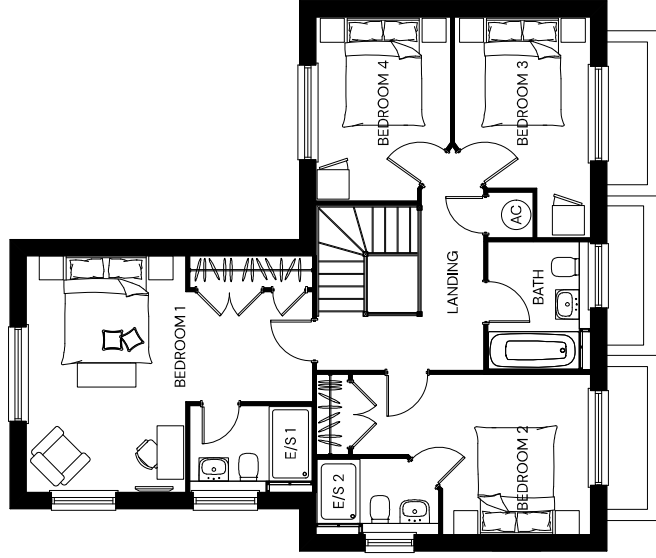

FIRST FLOOR PLAN

HIMLEY VILLAGE BICESTER – PHASE 2A – ROWAN CA2



PLOTS:
AS: 117
OPP:

| PEGASUSGROUP.CO.UK | TEAM/DRAWN BY: D.J.V./C.B. | APPROVED BY: M.C.C./E.H. | DATE: 29/05/2024 | SCALE: 1:100@A3 | DRWG: P22-3093_DE_02_C_19 | CLIENT: CALA Cotswolds |

Bathrooms / WCs to have Obscure Glazing

