

PLOTS:
AS:
OPP:
9, 60, 84




HIMLEY VILLAGE BICESTER – PHASE 2A – TULIPWOOD CA1

TEAM/DRAWN BY: D.VR/CB | APPROVED BY: MCC/EH | DATE: 29/05/2024 | SCALE: 1:100@A3 | DRWG: P22-3093_DE_02_C_21 | CLIENT: CALA Cotswolds |


Bathrooms / WCs to have Obscure Glazing
0 1 2 m




FRONT ELEVATION

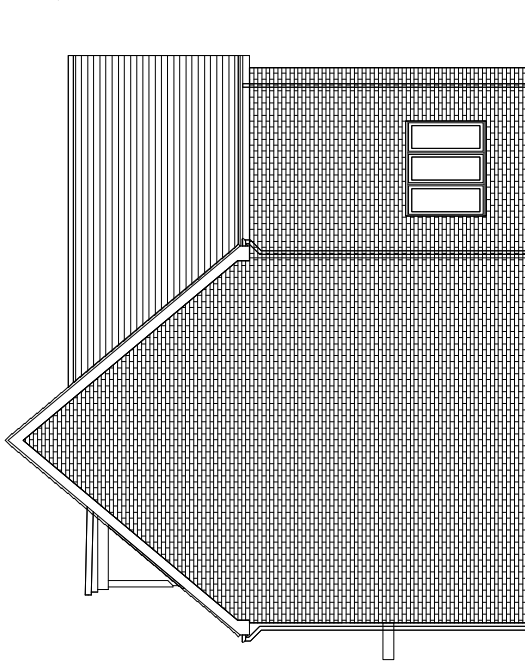

SIDE ELEVATION

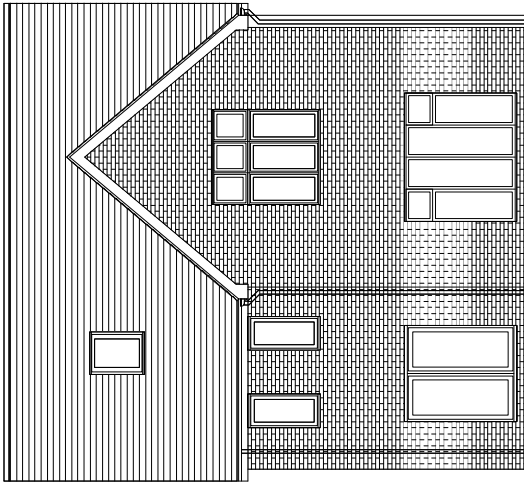

REAR ELEVATION

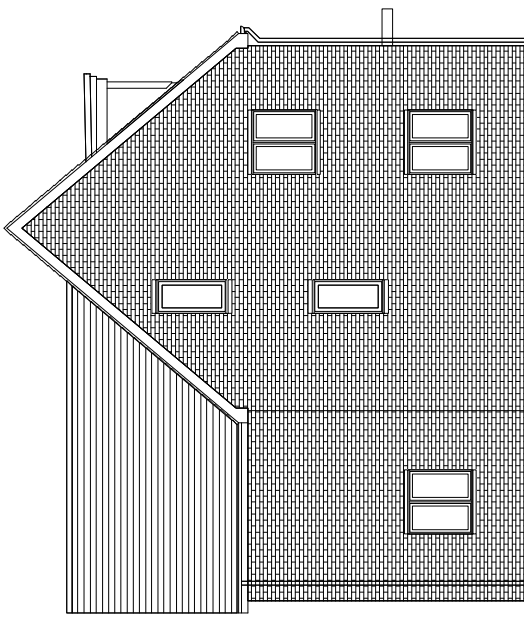

SIDE ELEVATION