

PLOTS:
AS:
OPP:
112




HIMLEY VILLAGE BICESTER – PHASE 2A – TULIPWOOD CA2

PEGASUSGROUP.CO.UK | TEAM/DRAWN BY: DJR/GB | APPROVED BY: MCC/EH | DATE: 29/05/2024 | SCALE: 1:100@A3 | DRWG: P22-3093_DE_02_A_25 | CLIENT: CALA Cotswolds 1


Bathrooms / WCs to have Obscure Glazing
0 1 2 m




FRONT ELEVATION

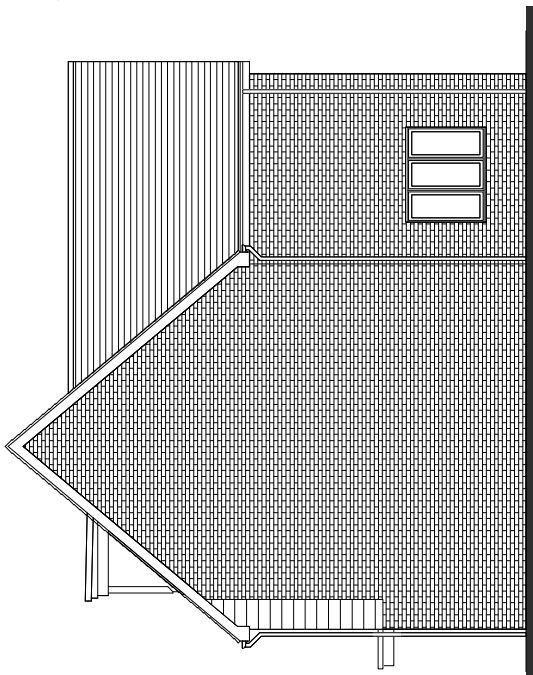

SIDE ELEVATION

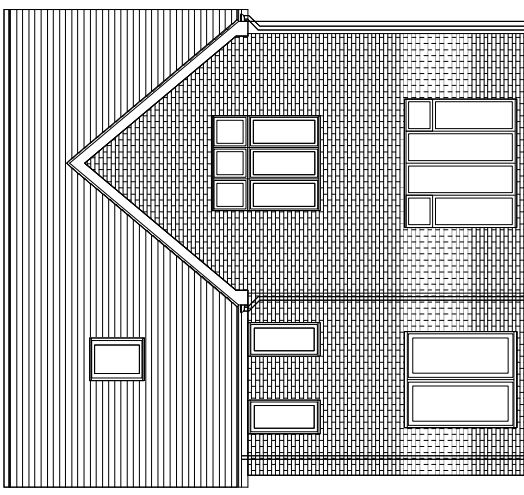

REAR ELEVATION

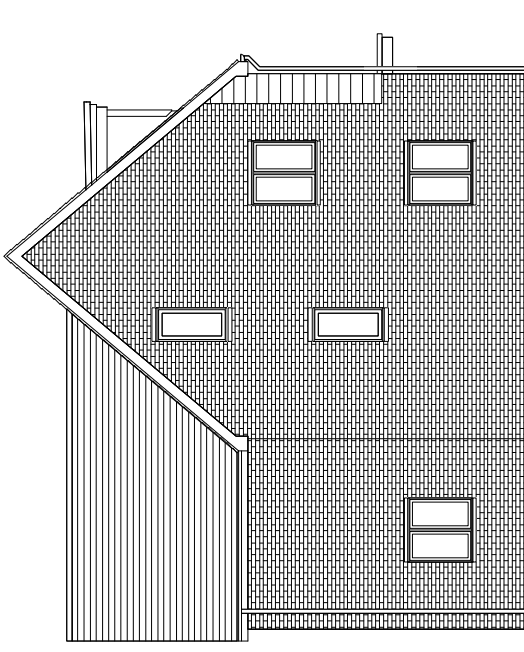

SIDE ELEVATION