

PLOTS:  
AS:  
OPP:  
53




HIMLEY VILLAGE BICESTER – PHASE 2A – TULIPWOOD CA3

PEGASUSGROUP.CO.UK | TEAM/DRAWN BY: DJVR/CB | APPROVED BY: MCC/EH | DATE: 29/05/2024 | SCALE: 1:100@A3 | DRWG: P22-3089\_DE\_102\_C\_22 | CLIENT: CALA Homes Ltd


Bathrooms / WCs to have Obscure Glazing  
0 1 2 m




FRONT ELEVATION

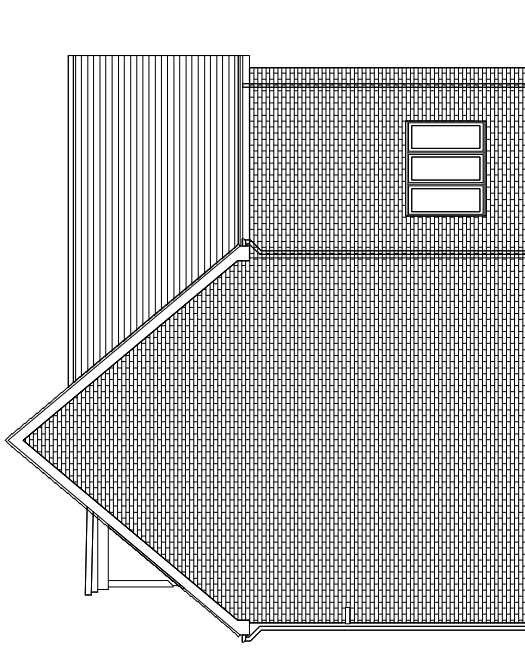

SIDE ELEVATION

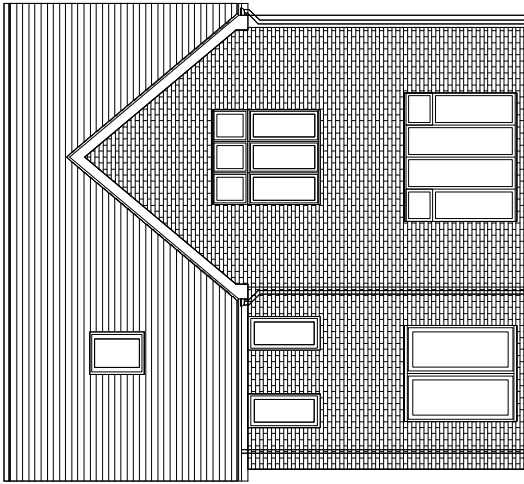

REAR ELEVATION

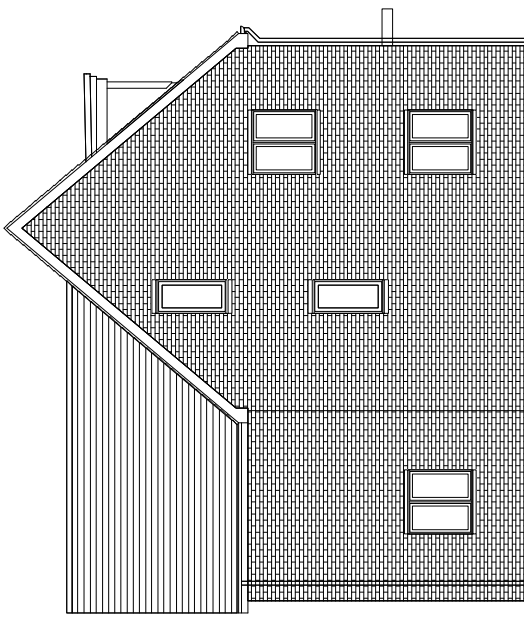

SIDE ELEVATION