




| | |
|--------|--------------------|
| PLOTS: | |
| AS: | 1 |
| OPP: | 9, 53, 60, 84, 112 |

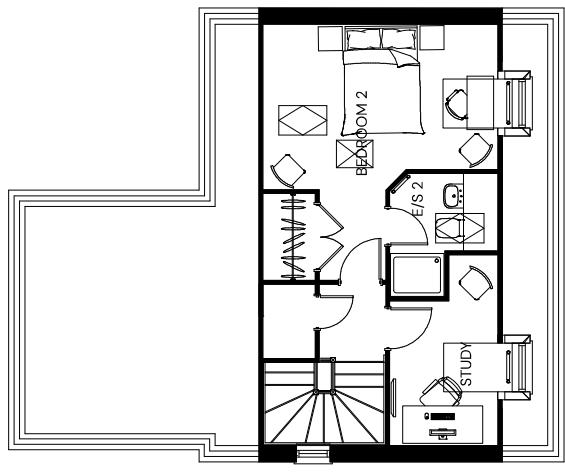

SECOND FLOOR PLAN

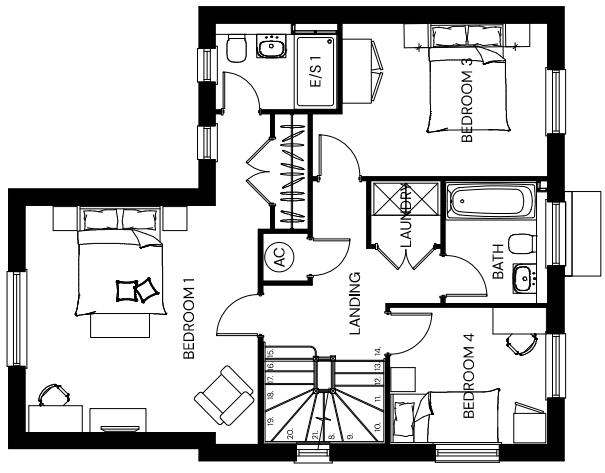


FIRST FLOOR PLAN

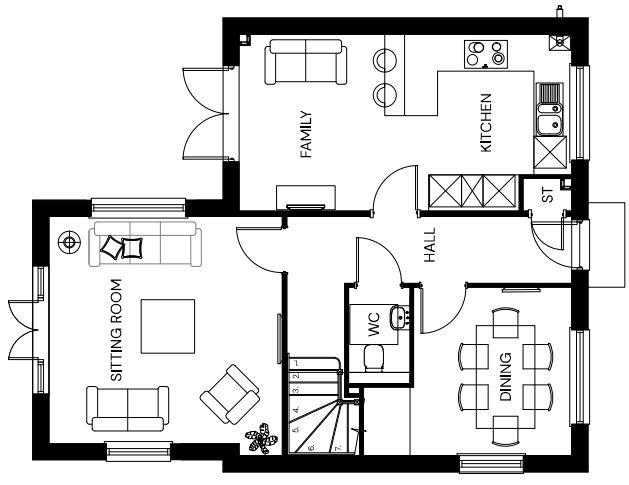

GROUND FLOOR PLAN



HIMLEY VILLAGE BICESTER – PHASE 2A – TULIPWOOD FLOOR PLANS [CA1, CA2, CA3, CA4]

 

Bathrooms / WCs to have Obscure Glazing

TEAM/DRAWN BY: DUVR/CB | APPROVED BY: MCC/EH | DATE: 29/05/2024 | SCALE: 1:100@A3 | DRWG: P22-3089_DE_02_D_24 | CLIENT: CALA Cotswolds | PEGASUSGROUP.CO.UK