



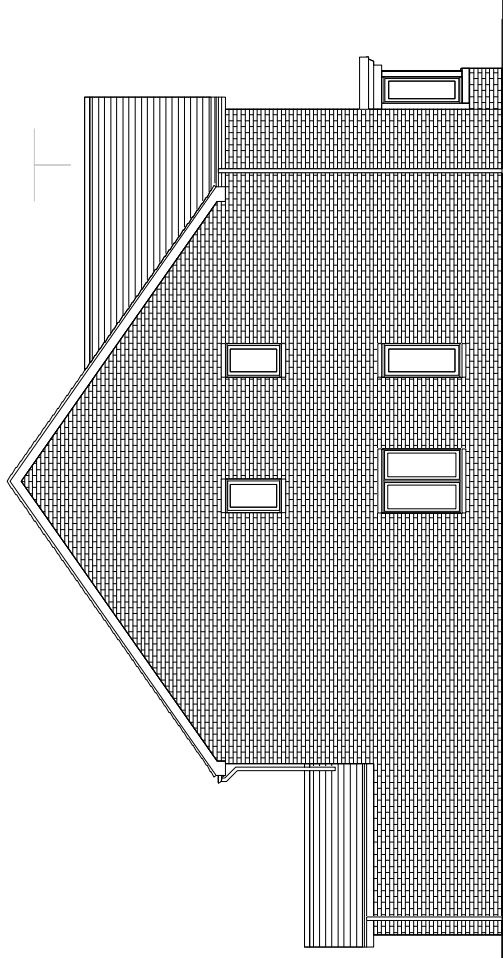


FRONT ELEVATION

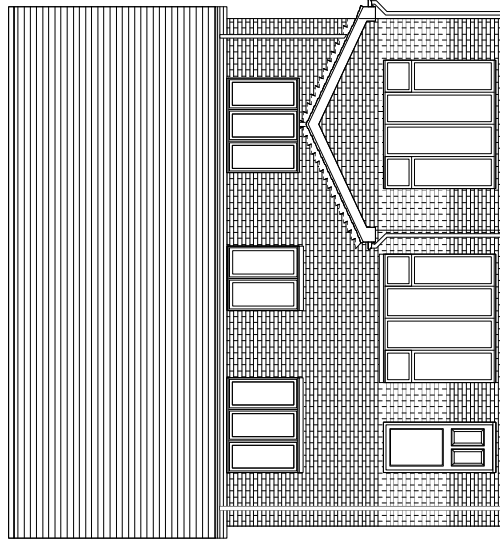

SIDE ELEVATION



REAR ELEVATION

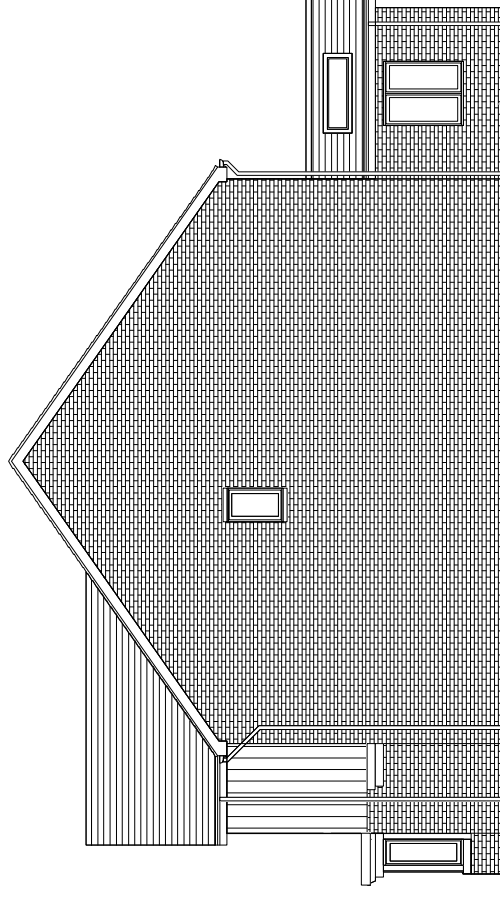

SIDE ELEVATION

Bathrooms / WCs to have Obscure Glazing

0 1 2 m



HIMLEY VILLAGE BICESTER – PHASE 2A – WHITEBEAM CA4

PEGASUSGROUP.CO.UK | TEAM/DRAWN BY: DUVR/CB | APPROVED BY: MCC/EH | DATE: 29/05/2024 | SCALE: 1:100@A3 | DRWG: P22-3089_DE_102_P_26 | CLIENT: CALA Cotswolds 1

PLOTS:

AS:

1

OPP:

5