


PLOTS:  
 AS:  
 3  
 OPP:  
 5




HIMLEY VILLAGE BICESTER – PHASE 2A – WHITEBEAM FLOOR PLANS [CA4]

TEAM/DRAWN BY: MCC/EH | APPROVED BY: MCC/EH | DATE: 29/05/2024 | SCALE: 1:100@A3 | DRWG: P22-3093\_DE\_102\_C\_27 | CLIENT: CALA Cotswolds |

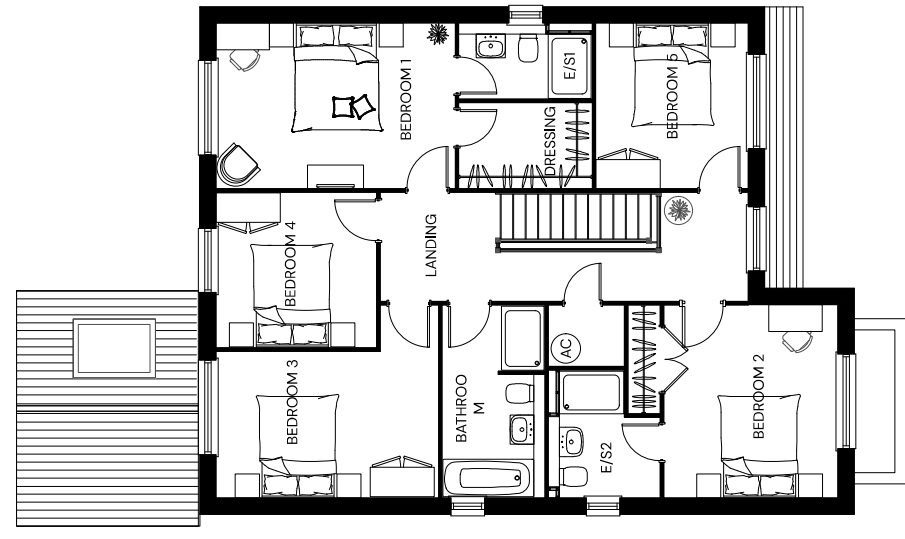

FIRST FLOOR PLAN

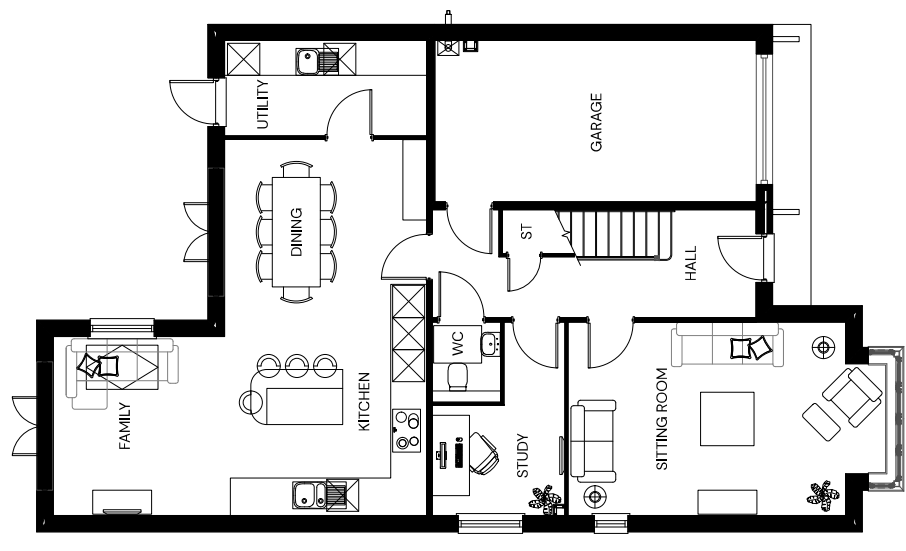

GROUND FLOOR PLAN

Bathrooms / WCs to have Obscure Glazing

