
 


Room Type Legend

- Service/Ancillary/Cycle
- Garden Room
- 1B1P
- 1B2P
- 1B2P Duplex
- 2B3P
- 2B4P
- 2B4P Duplex
- 3B5P Duplex
- 3B6P

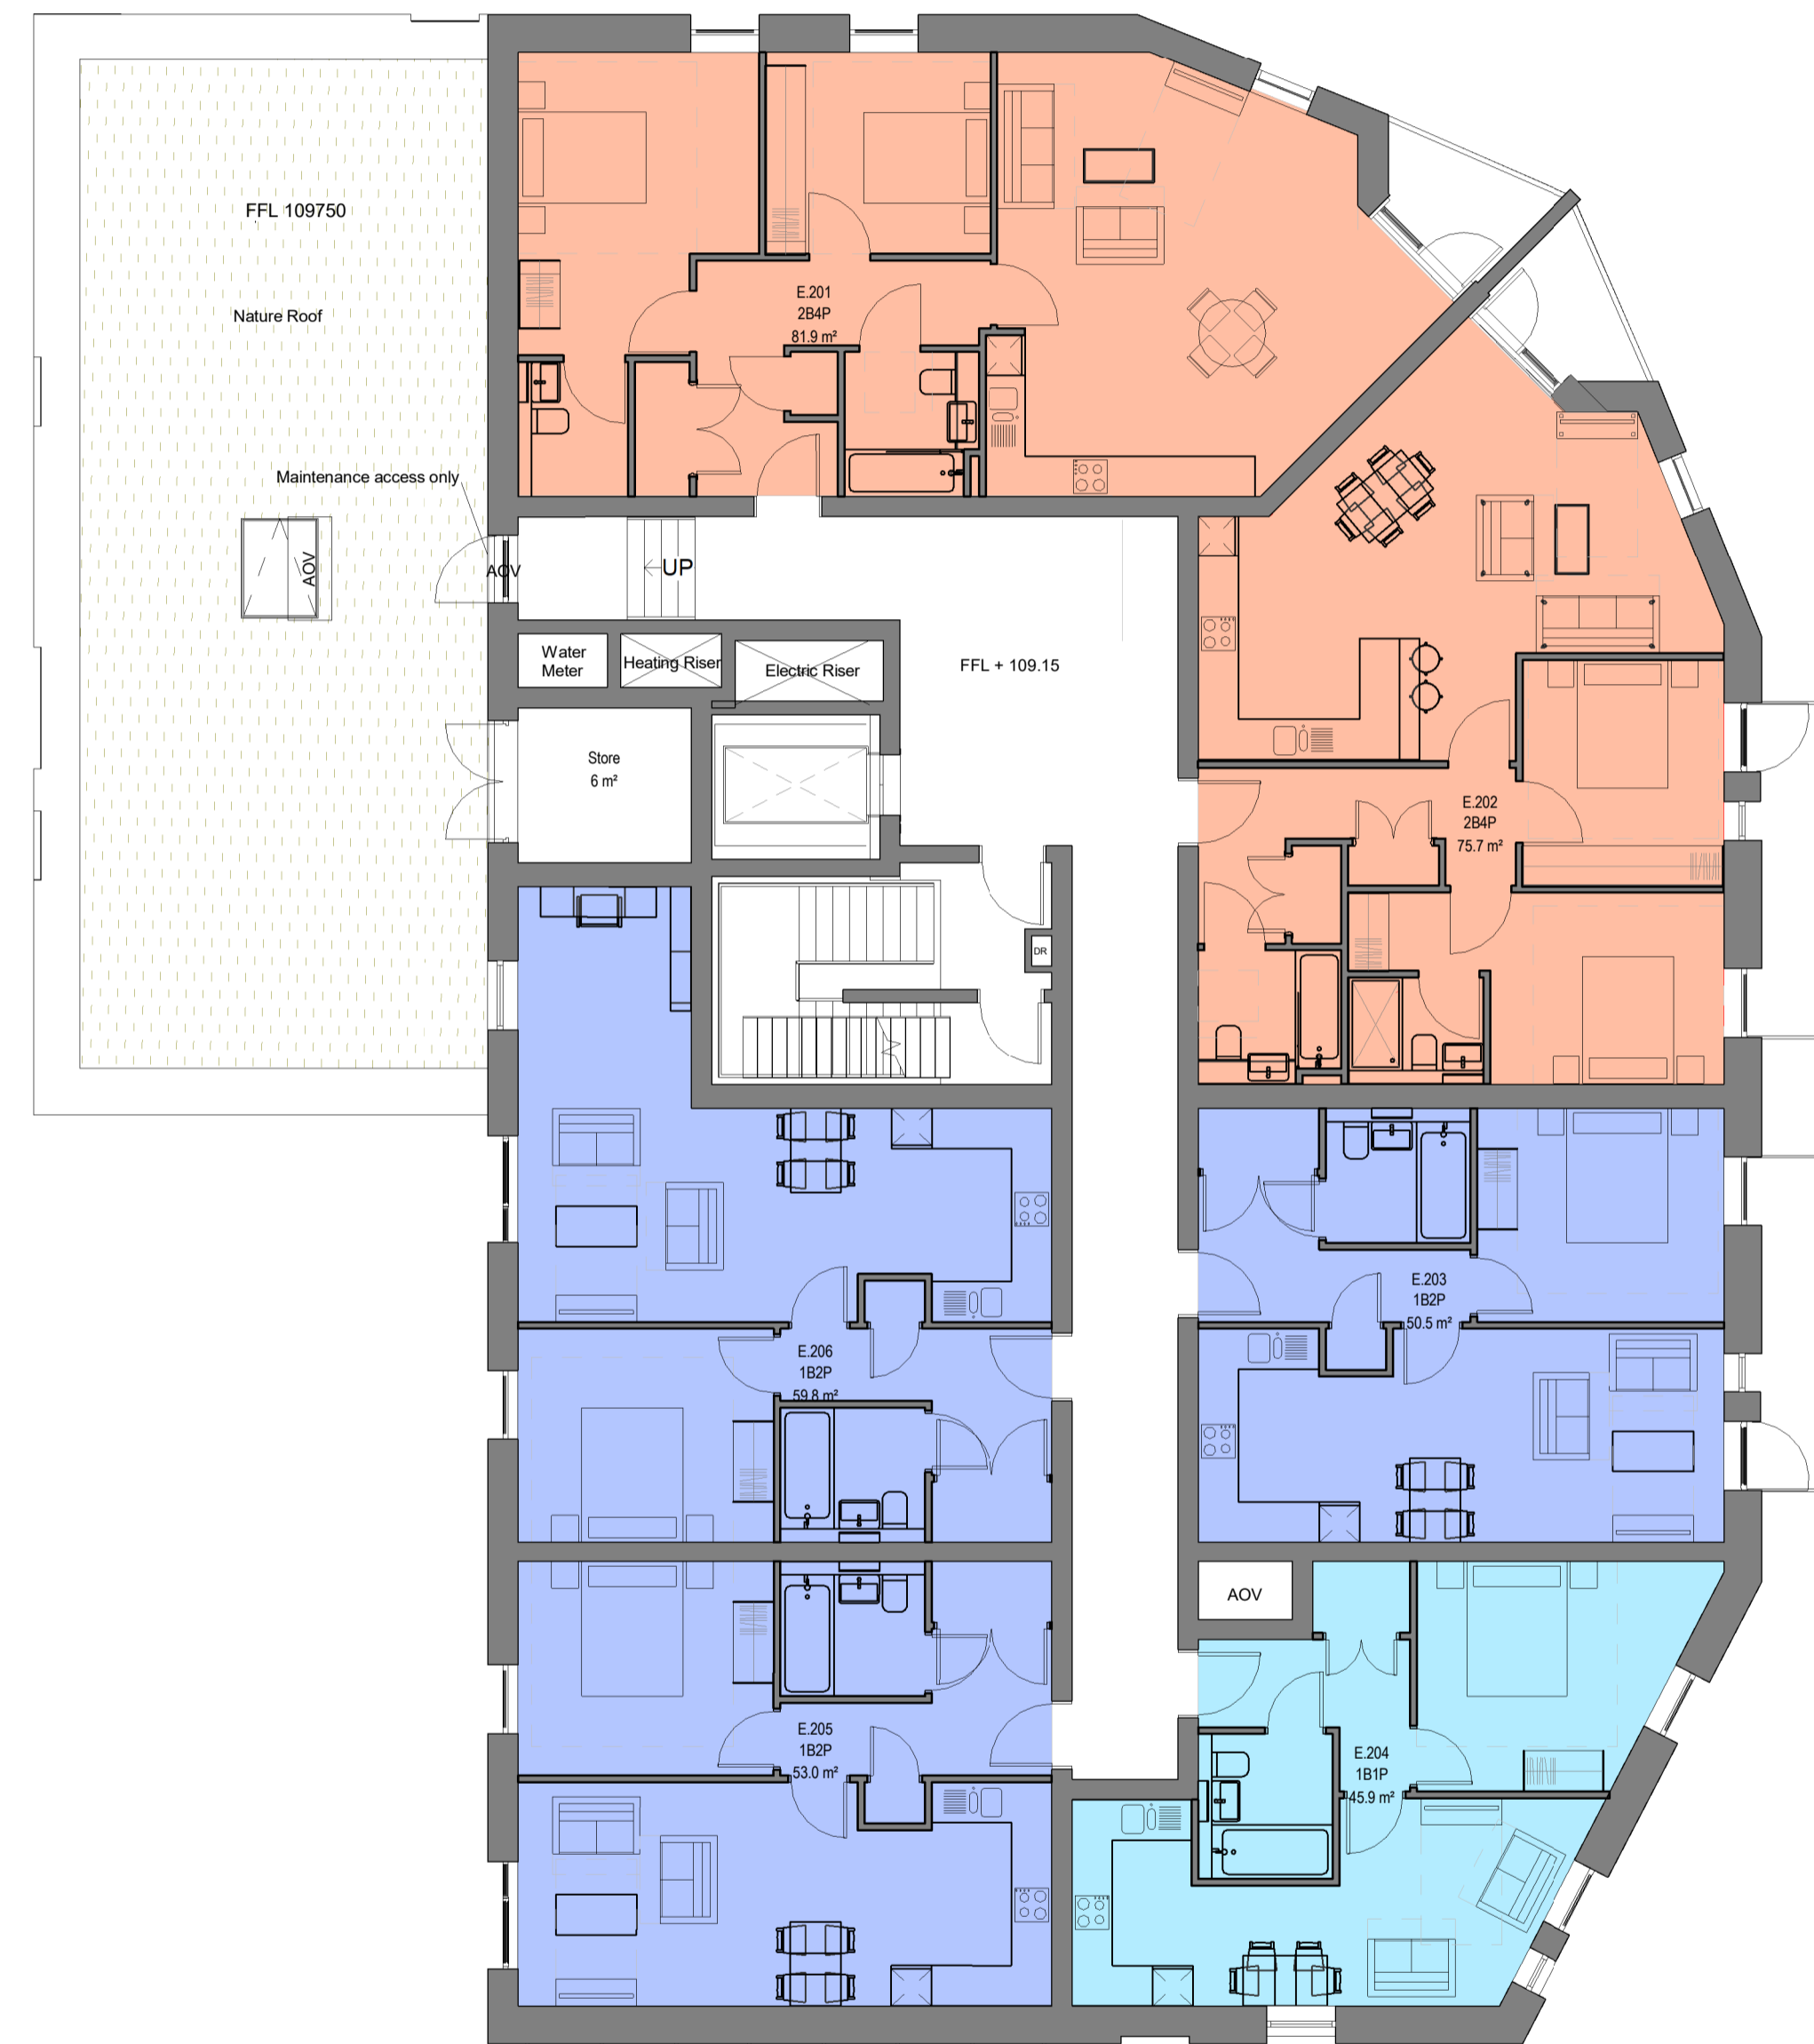

The copyright of this drawing is vested with Corstorphine & Wright Ltd and must not be copied or reproduced without the consent of the company.

Rev.	Description	Date	Drawn	Chk.
P-00	Planning Issue	26.05.23	WG	HS

Client:  
**Tri7**  
Project:  
**Calthorpe Street Barbury**  
Drawing Title:  
**Block E Second Floor Plan**  
Drawing Status:  
**PLANNING**

## Corstorphine & Wright

Stourbridge Studio  
The Old Library, Hagley Road, Stourbridge, West Midlands, DY8 1QH  
01354 899 850  
corstorphine-wright.com

Drawn	Checked	Paper Size	Scale	Date	Revision
SH	HS	A1	1 : 100	08/11/22	P-00