


Room Type Legend

- Service/Ancillary/Cycle
- Garden Room
- 1B1P
- 1B2P
- 1B2P Duplex
- 2B3P
- 2B4P
- 2B4P Duplex
- 3B5P Duplex
- 3B6P

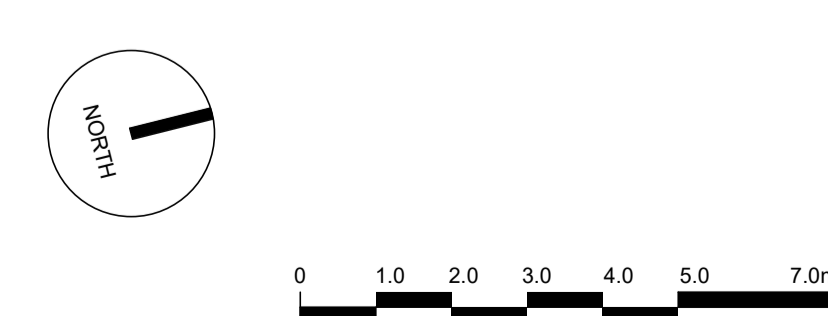

The copyright of this drawing is vested with Corstorphine & Wright Ltd and must not be copied or reproduced without the consent of the company.

Rev.	Description	Date	Drawn	Chk.
P-00	Planning Issue	26.05.23	WG	HS

Client:
Tri7

Project:
Calthorpe Steet Barbury

Drawing Title:
Block C-D Third Floor Plan

Drawing Status:
PLANNING

Corstorphine & Wright

Stourbridge Studio
The Old Library, Hagley Road, Stourbridge, West Midlands, DY8 1QH
01354 899 850
corstorphine-wright.com

Drawing No. 20176-CWA-CD-03-DR-A-0215				Revision P-00
Drawn AS	Checked HS	Paper Size A1	Scale 1 : 100	Date 20/09/22