
 
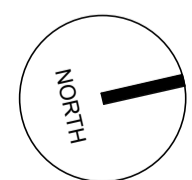


Room Type Legend

- Service/Ancillary/Cycle
- Garden Room
- 1B1P
- 1B2P
- 1B2P Duplex
- 2B3P
- 2B4P
- 2B4P Duplex
- 3B5P Duplex
- 3B6P

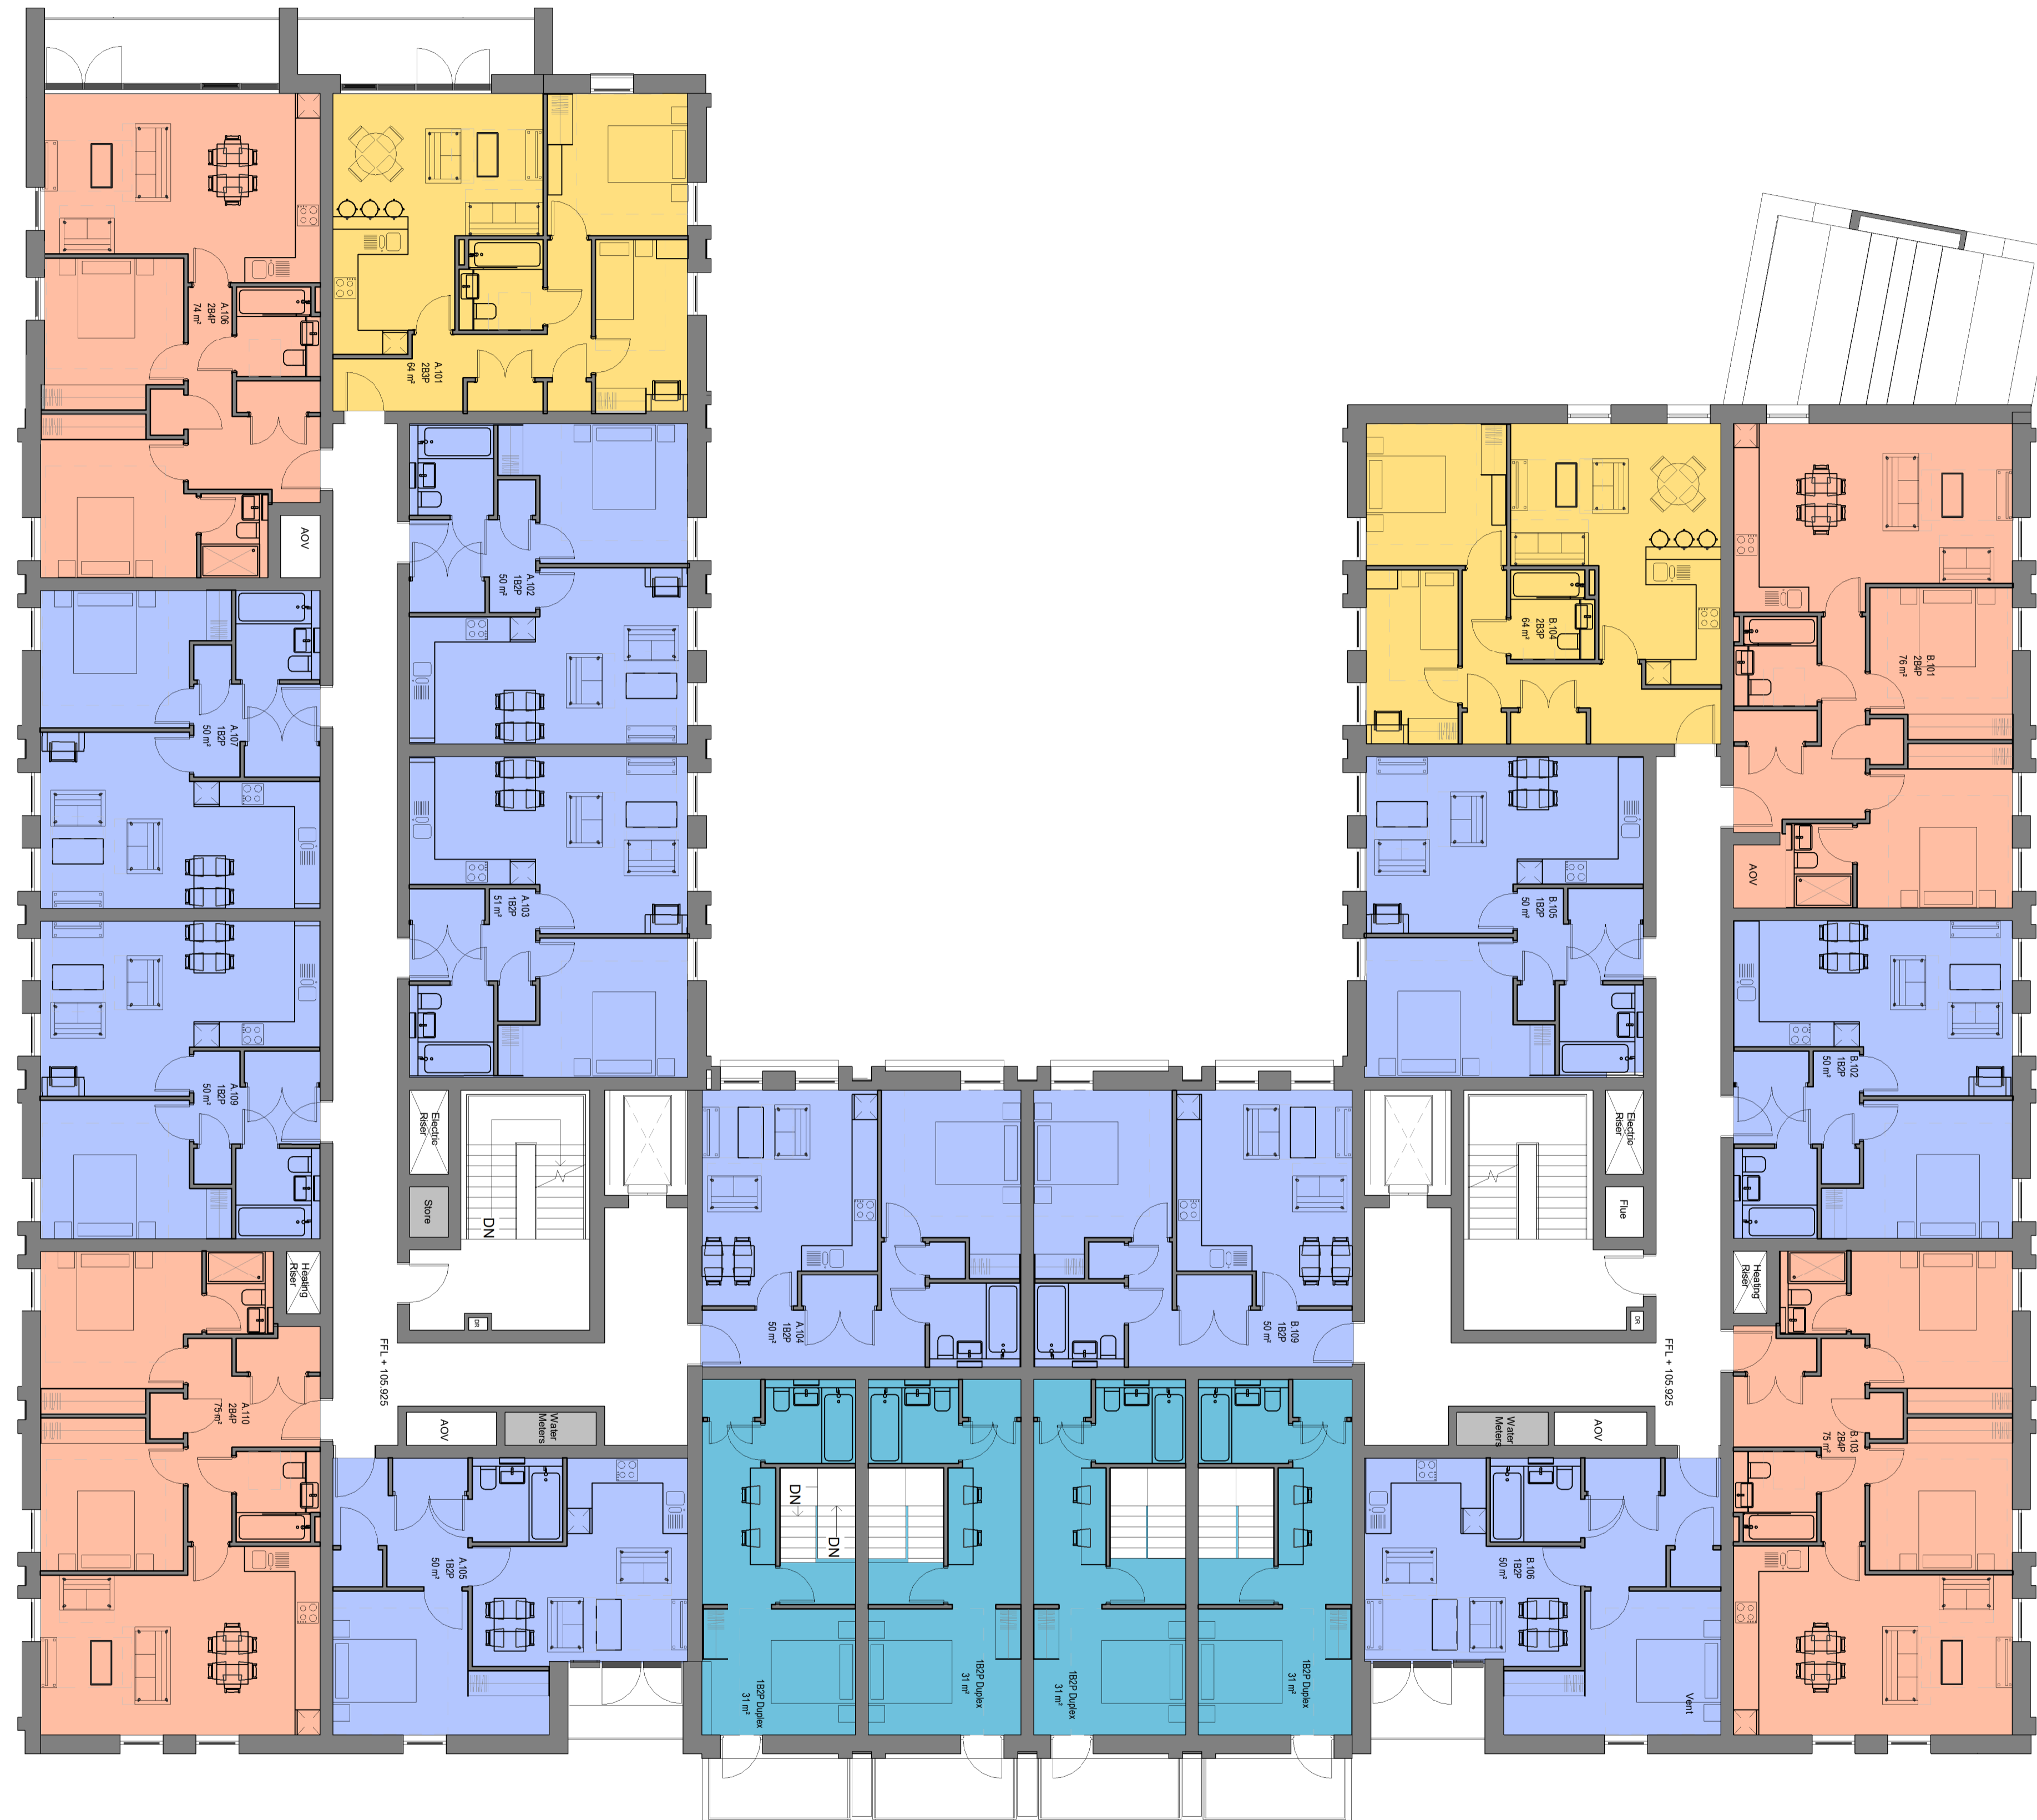

The copyright of this drawing is vested with Corstorphine & Wright Ltd and must not be copied or reproduced without the consent of the company.

Rev.	Description	Date	Drawn	Chk.
P-00	Planning Issue	26.05.23	WG	HS

Client: **Tri7**
 Project: **Calthorpe Street, Banbury**
 Drawing Title: **Block A-B First Floor Plan**
 Drawing Status: **PLANNING**

Corstorphine & Wright

Stourbridge Studio
 The Old Library, Hagley Road, Stourbridge, West Midlands, DY8 1QH
 01354 899 850
corstorphine-wright.com

Drawn	Checked	Paper Size	Scale	Date	Revision
AS	HS	A1	1 : 100	20/09/22	P-00