


BLOCK/SITE PLAN  
AREA 130m x 130m A3  
SCALE 1:500  
CENTRE COORDINATES: 456183, 219657

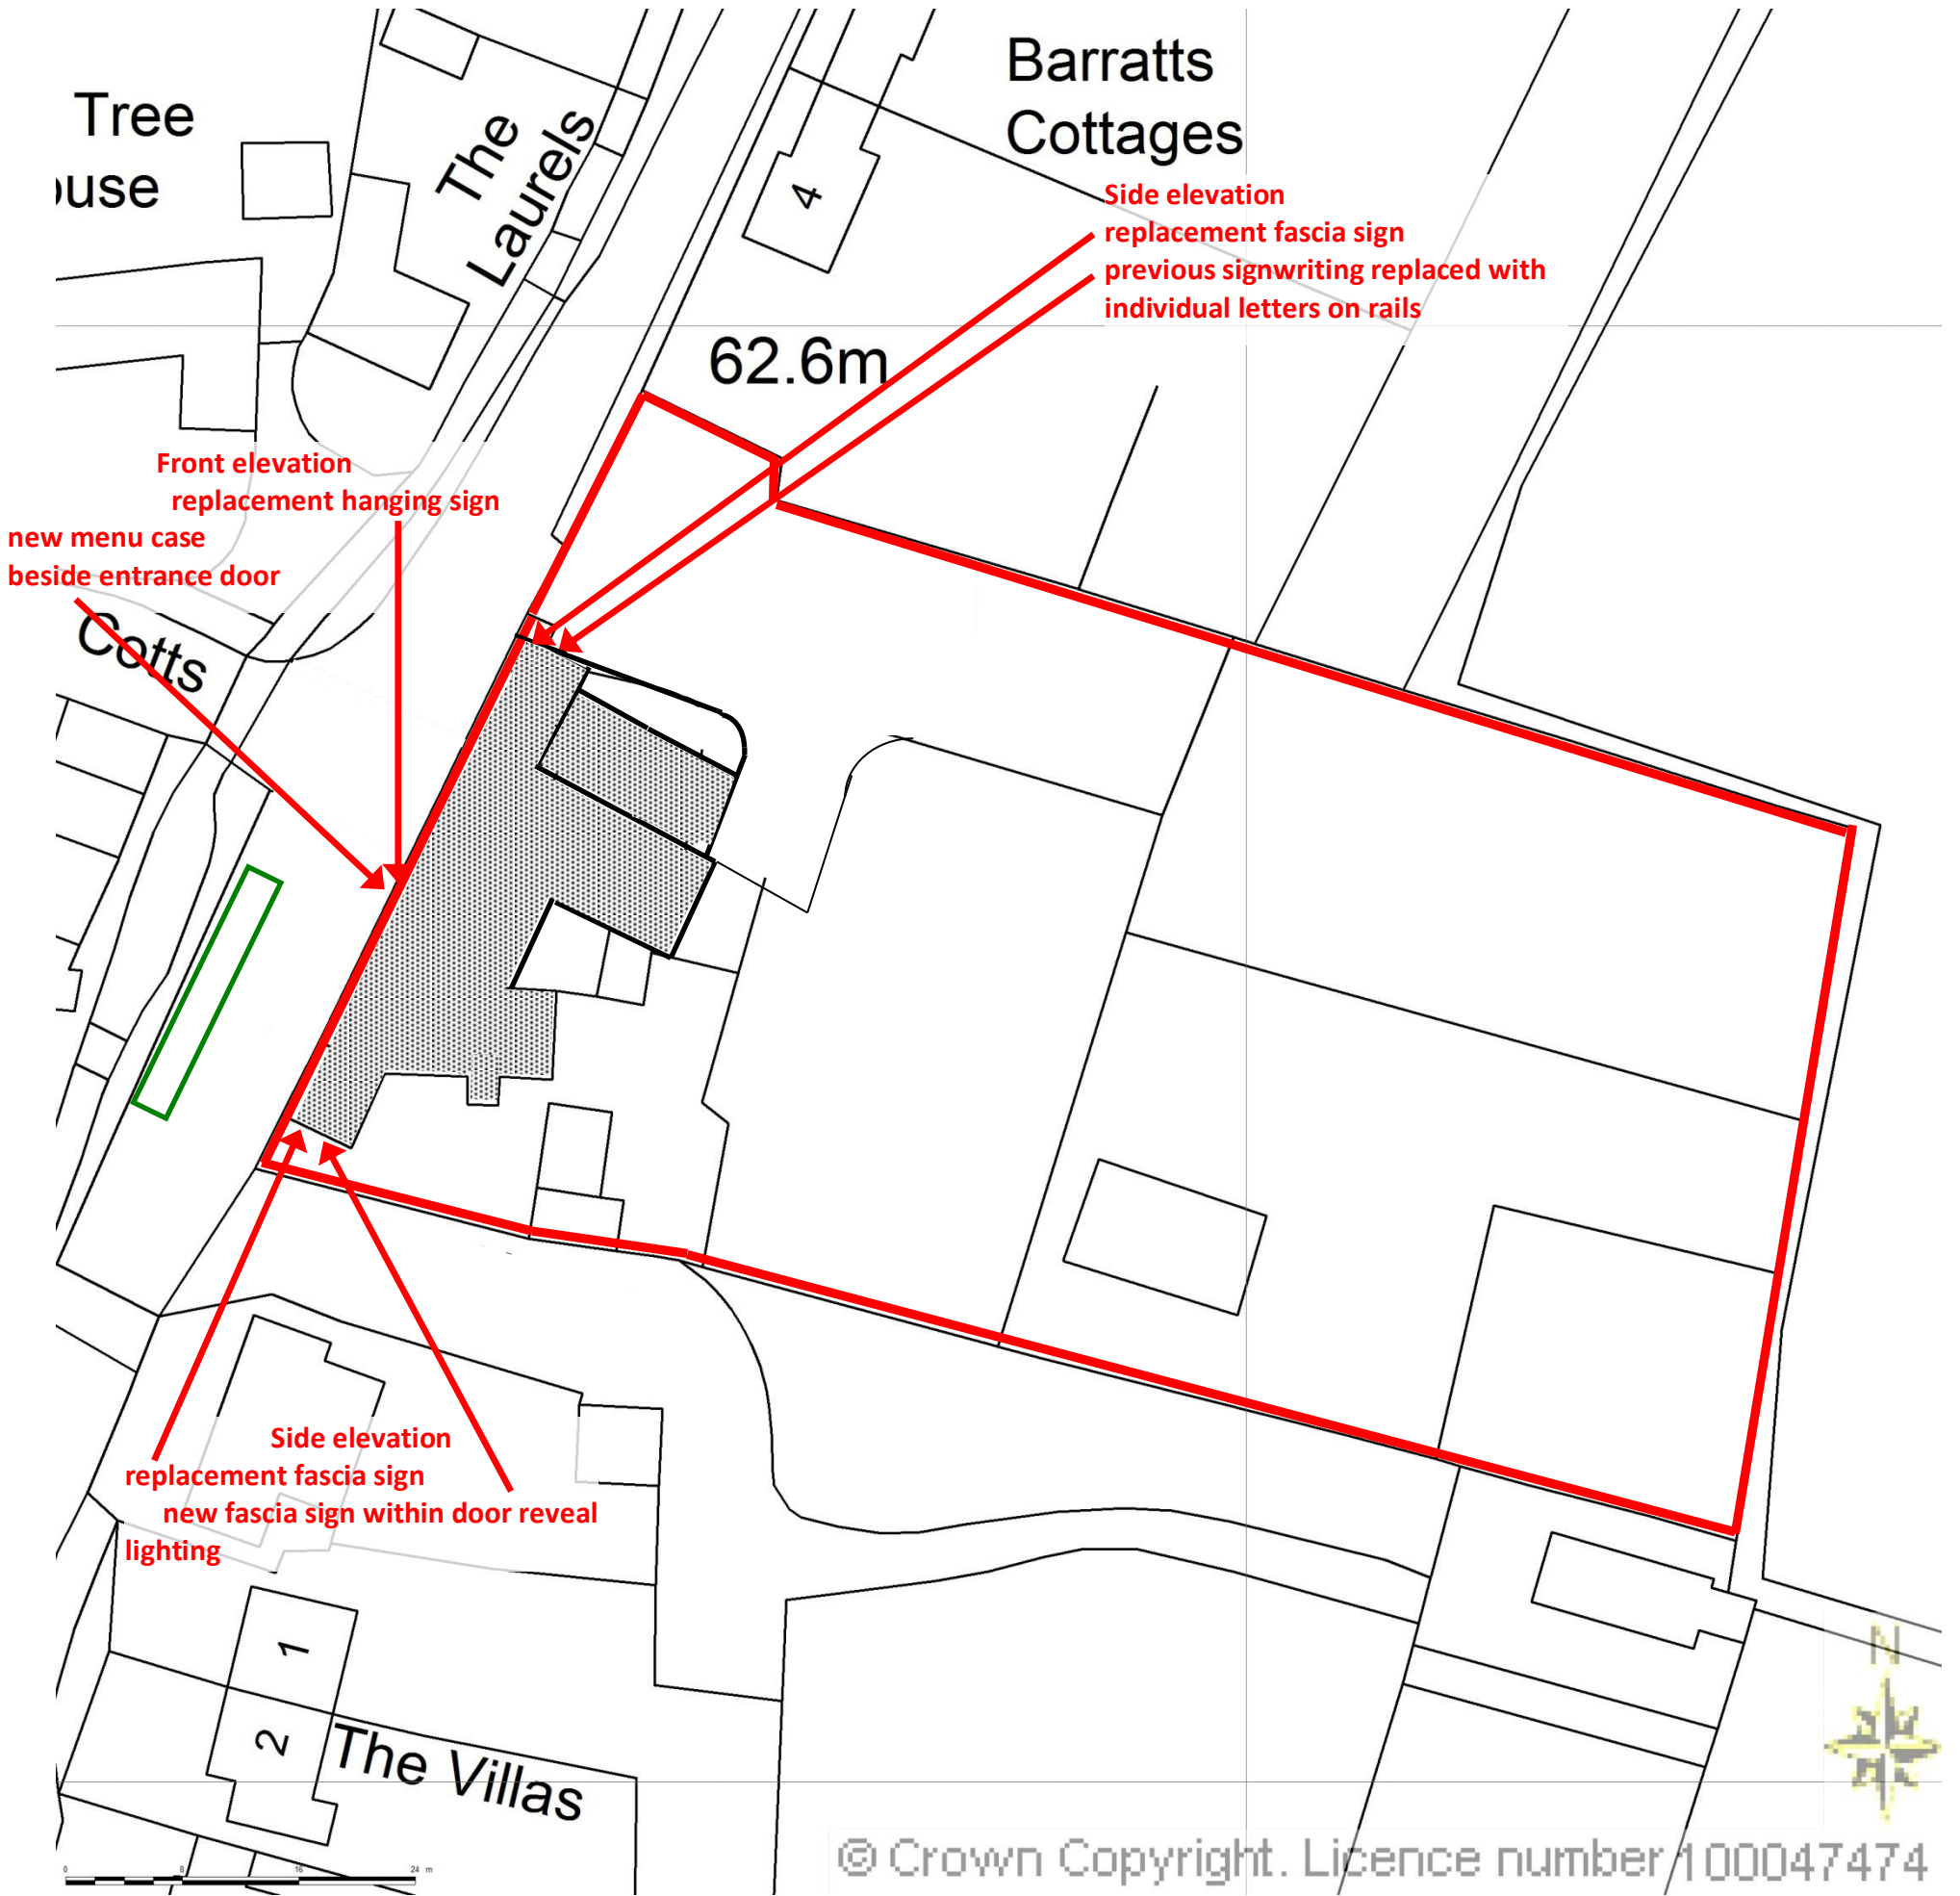

Supplied by Streetwise Maps Ltd  
www.streetwise.net  
Licence No: 100047474  
03/07/2023 12:13:59

N.B. newly built letting bedroom accommodation not shown by Ordnance Survey