


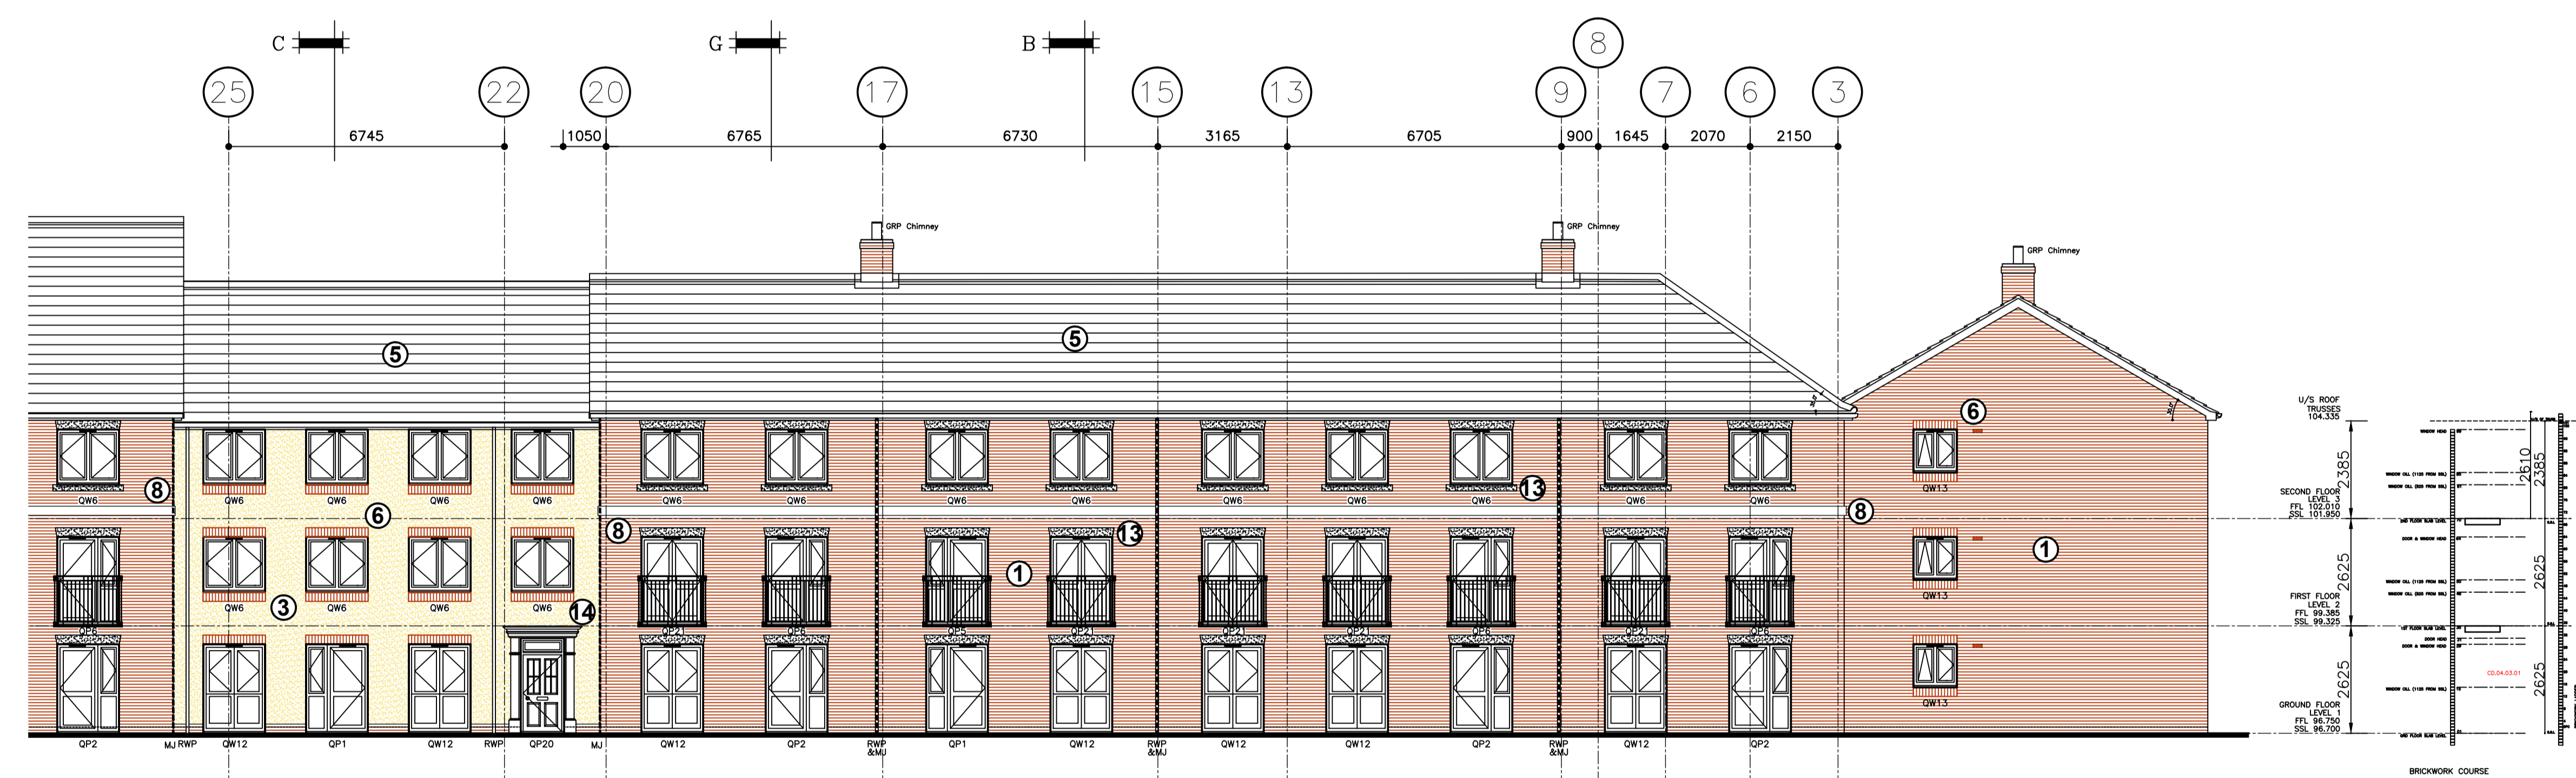

CASTLE STREET ELEVATION – NORTH ELEVATION



CASTLE STREET ELEVATION – NORTH ELEVATION

CONSTRUCTION ISSUE	
Checked by	Date
Approved by	

TO BE READ IN CONJUNCTION WITH STRUCTURAL ENGINEER'S DRAWINGS

COPYRIGHT ACT APPLIES

NOTE: WHERE ANY CONFLICT OCCURS, COMPANY STANDARD SPECIFICATION IS TO TAKE PRECEDENCE OVER THIS DRAWING UNLESS OTHERWISE NOTED IN WRITING

ALL DIMENSIONS TO BE CHECKED ON SITE WORK TO FIGURED DIMENSIONS ONLY REPORT DISCREPANCIES TO THE ARCHITECT AT ONCE BEFORE PROCEEDING


planningissues
TOWN PLANNING AND ARCHITECTURAL DESIGN
Carl M. Tunnicliffe
Design Manager
Churchill House "The Courtyard" Bunford Gate
Bromsgrove "Worcestershire" B60 3DJ
Telephone: (01527) 882788
Fax: (01527) 873048
E-mail: enquires@planningissues.co.uk

Churchill Retirement Living
Churchill House "The Courtyard" Bunford Gate
Bromsgrove "Worcestershire" B60 3DJ
Telephone: (01527) 882788
Fax: (01527) 873048
E-mail: enquires@churchillretirement.co.uk

Project Title
Retirement Living Apartments
Bolton Road
Banbury

Drawing Title
Elevation Sheet 1

Scale: 1:100 Date: MARCH 2023
Drawn: MJP Checked: ESP
Drawing No. Rev.
CRL: 101168B: 240 C1

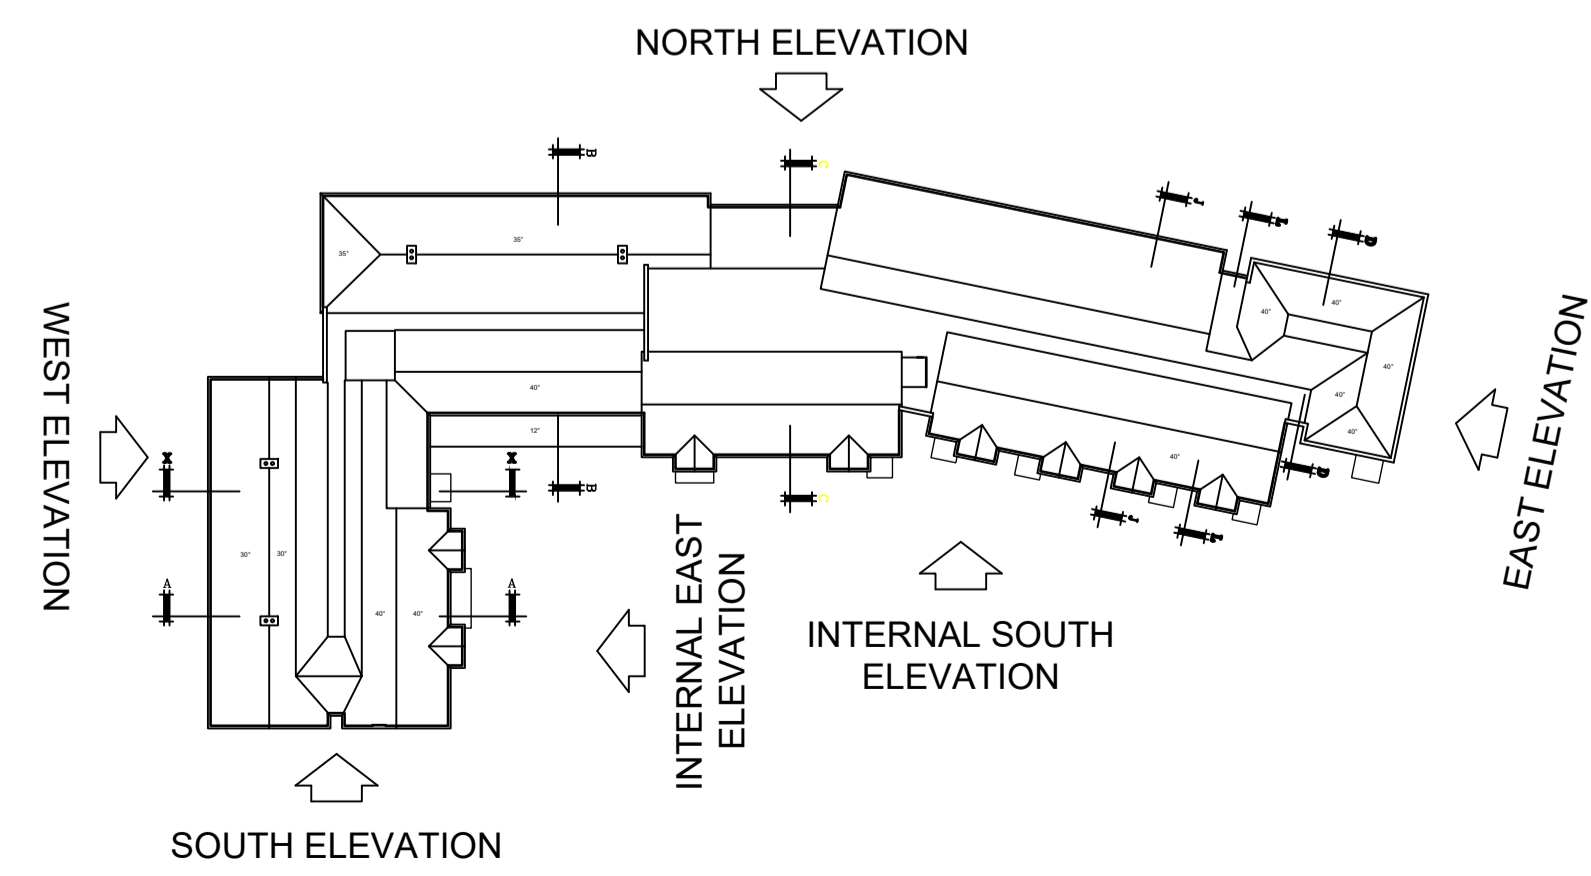

MATERIALS KEY

- ① Ibsstock Heritage Red Blend
- ② Ibsstock Heritage Brunswick Red
- ③ Polar White K Render
- ④ Polar White K Render - Staccato Effect
- ⑤ Marley Edgemere State-Effect Roof Tiles
- ⑥ Heads and Cills - Ibsstock Heritage Red Blend
- ⑦ Heads and Cills - Ibsstock Heritage Brunswick Red
- ⑧ 225mm projecting stone band - Portland
- ⑨ 75mm projecting stone band
- ⑩ 1c projecting brick band - Ibsstock Heritage Brunswick Red
- ⑪ 3c projecting brick band - Ibsstock Heritage Brunswick Red
- ⑫ GRP Parapet Wall Coping to match Portland Stone
- ⑬ Yorkstone Cast Stone Heads and Cills - Portland
- ⑭ Traditional Stone Entrance Portico - Sandstone

General:
 PV Panels to internal roof slopes / flat roof areas
 UPVC Windows & doors - RAL 9010 Pure White
 Metal doors to Refuse - RAL 9010 Pure White
 Aluminium Sliding Doors - RAL 9010 Pure White
 White UPVC Facia & Soffits - Swiss Building Products
 Black UPVC Rain Water Goods - Orma 'Deepline'
 Mechanical vent grilles colour:
 brickwork = Terracotta
 render = white