




NORTH BAR STREET ELEVATION - WEST ELEVATION

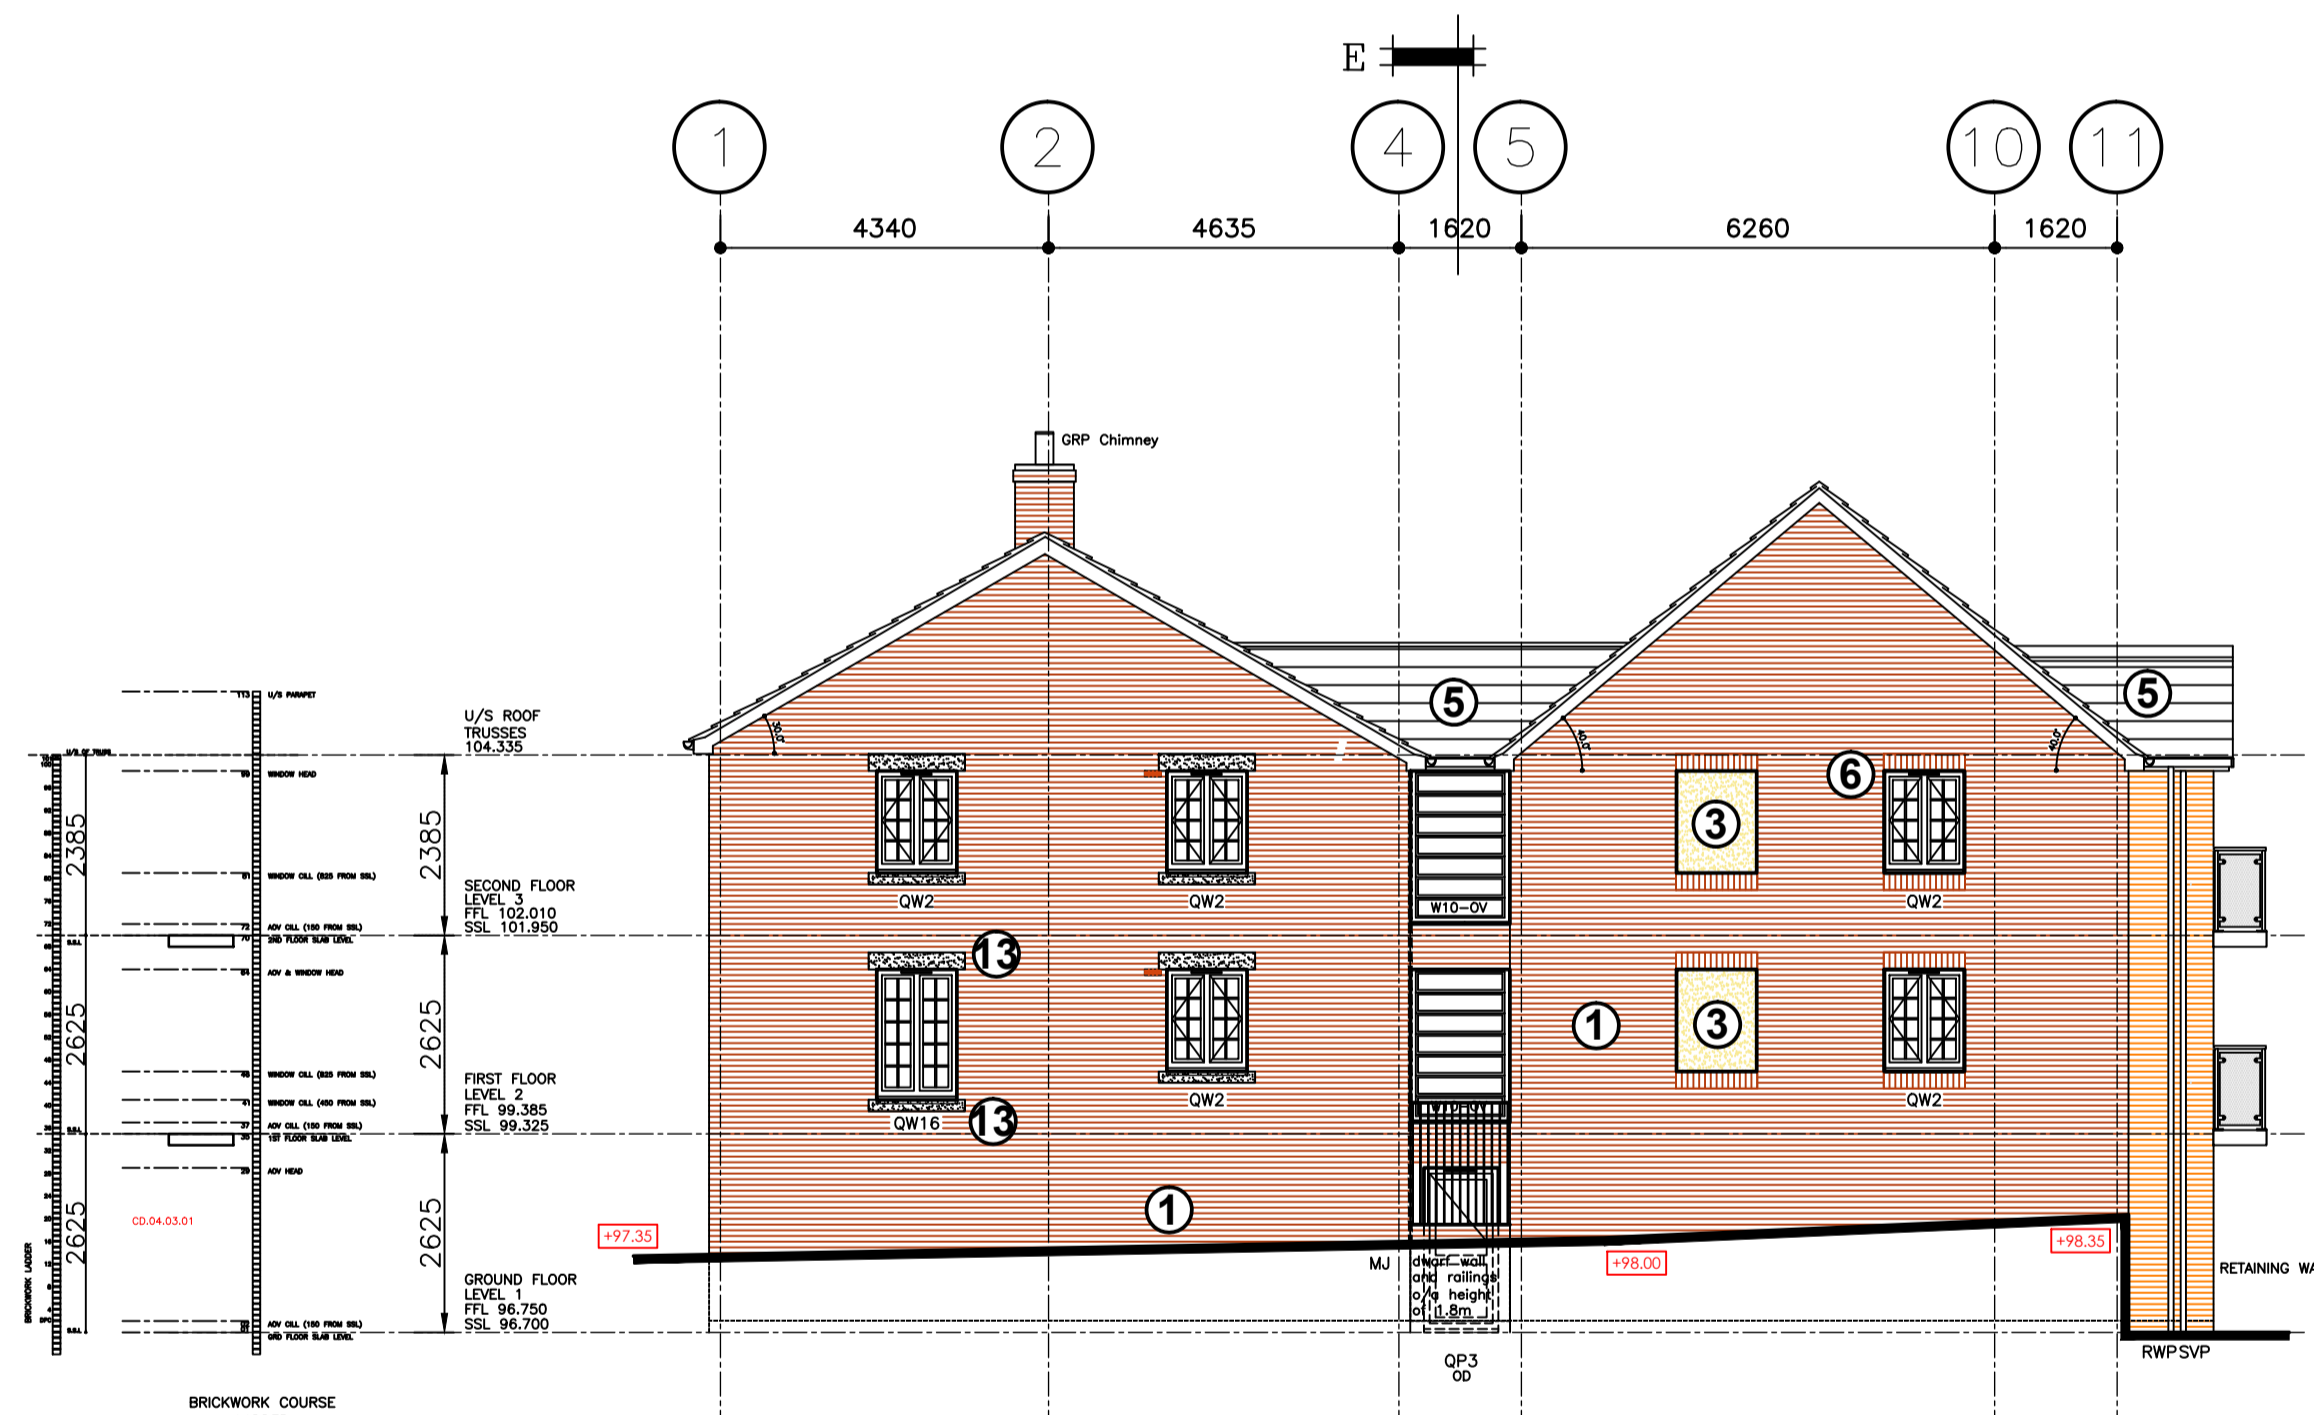

GABLE ELEVATION - SOUTH ELEVATION

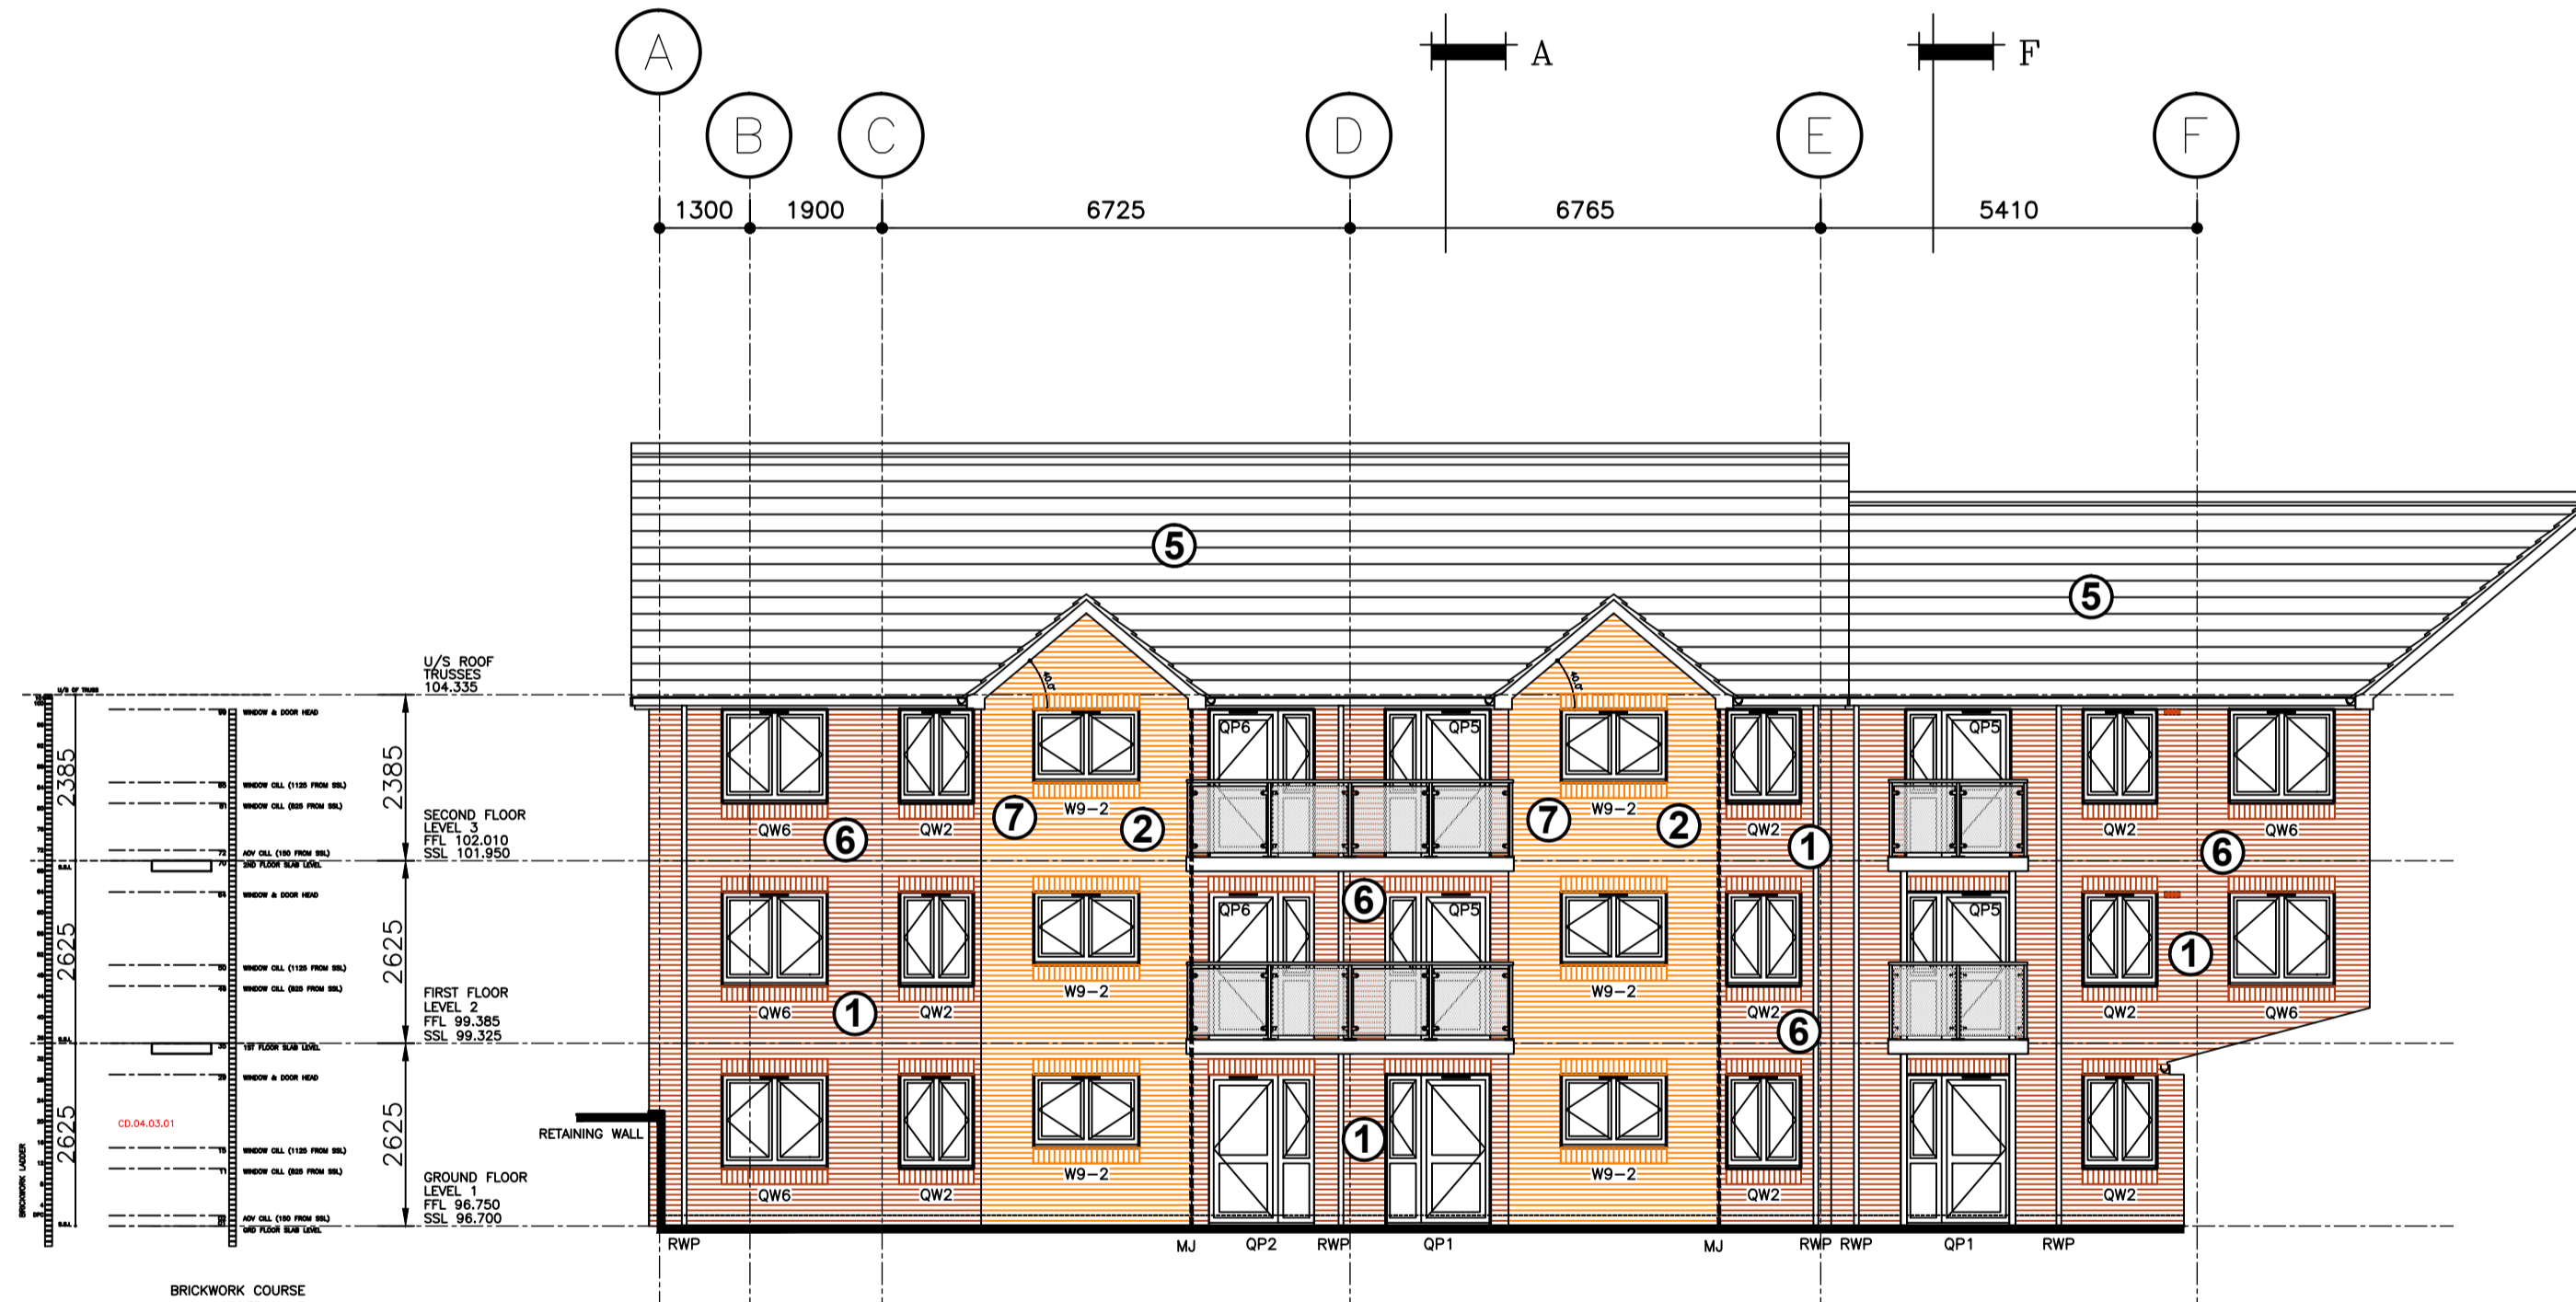

INTERNAL ELEVATION - EAST ELEVATION

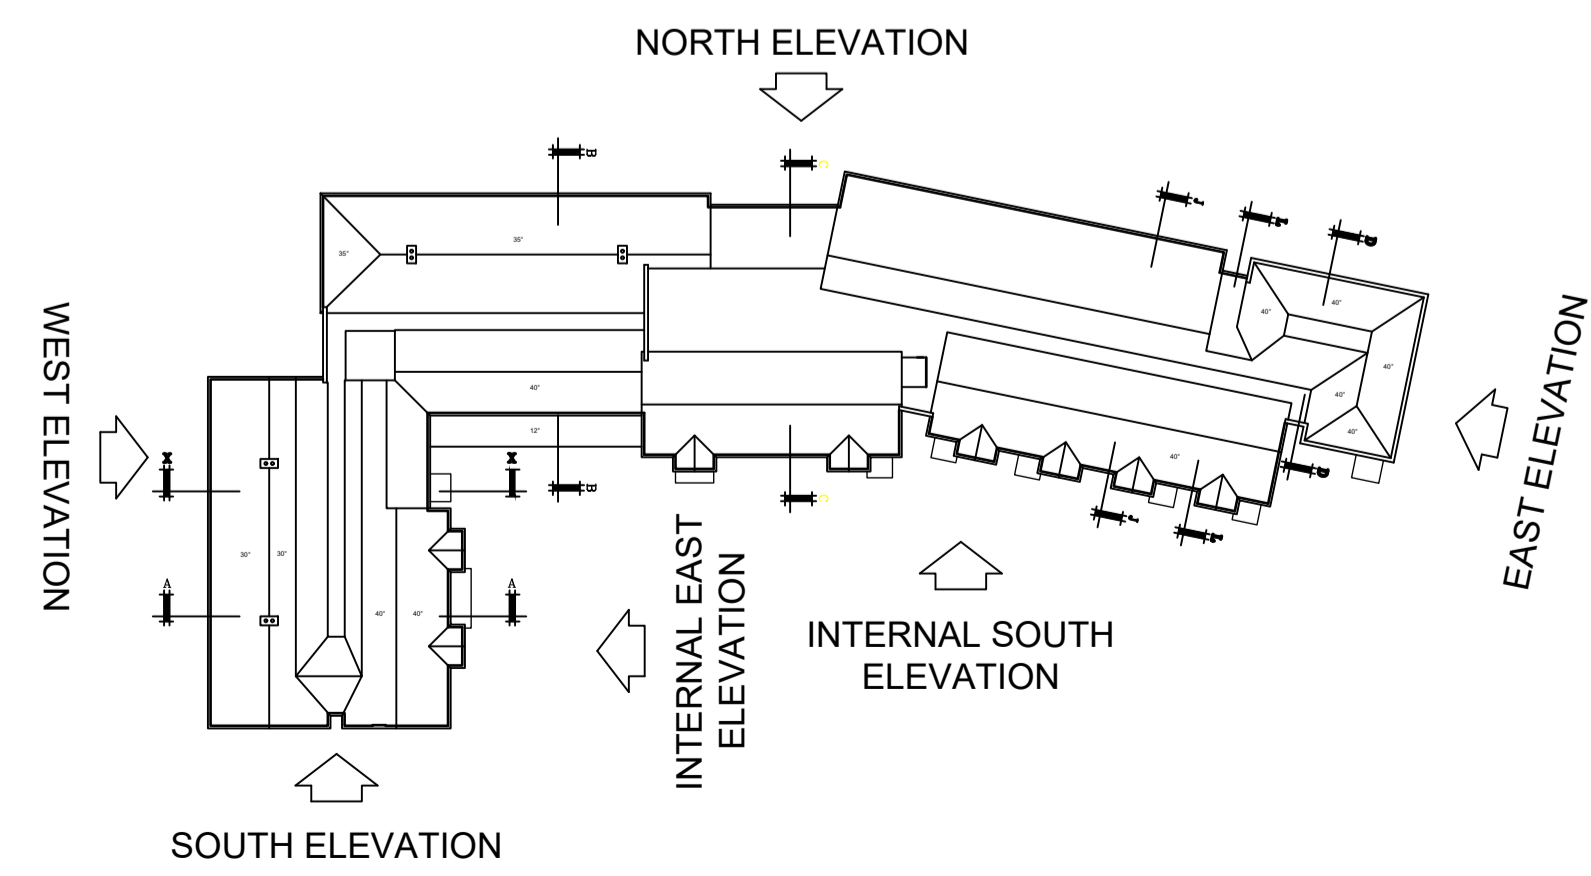

CONSTRUCTION ISSUE	
Checked by	Date
Approved by	

TO BE READ IN CONJUNCTION WITH STRUCTURAL ENGINEER'S DRAWINGS

COPYRIGHT ACT APPLIES

NOTE: WHERE ANY CONFLICT OCCURS, COMPANY STANDARD SPECIFICATION IS TO TAKE PRECEDENCE OVER THIS DRAWING UNLESS OTHERWISE NOTED IN WRITING

ALL DIMENSIONS TO BE CHECKED ON SITE WORK TO FIGURED DIMENSIONS ONLY REPORT DISCREPANCIES TO THE ARCHITECT AT ONCE BEFORE PROCEEDING

planningissues
 TOWN PLANNING AND ARCHITECTURAL DESIGN
 Carl M. Tunnicliffe
 Churchill House "The Courtyard" Bunford Gate
 Bromsgrove "Worcestershire" B60 3DJ
 Telephone: (01527) 882788
 Fax: (01527) 873048
 E-mail: ctm@planningissues.co.uk

Churchill Retirement Living
 Churchill House "The Courtyard" Bunford Gate
 Bromsgrove "Worcestershire" B60 3DJ
 Telephone: (01527) 882788
 Fax: (01527) 873048
 E-mail: enquiries@churchillretirement.co.uk

Project Title
 Retirement Living Apartments
 Bolton Road
 Banbury

Drawing Title
 Elevation Sheet 2

Scale 1:100 Date MARCH 2023
 Drawn MJP Checked ESP
 Drawing No. Rev.
 CRL : 101168B : 241 C1

- MATERIALS KEY**
- ① Ibsstock Heritage Red Blend
 - ② Ibsstock Heritage Brunswick Red
 - ③ Polar White K Render
 - ④ Polar White K Render - Staccato Effect
 - ⑤ Marley Edgemere State-Effect Roof Tiles
 - ⑥ Heads and Cills - Ibsstock Heritage Red Blend
 - ⑦ Heads and Cills - Ibsstock Heritage Brunswick Red
 - ⑧ 225mm projecting stone band - Portland
 - ⑨ 75mm projecting stone band
 - ⑩ 1c projecting brick band - Ibsstock Heritage Brunswick Red
 - ⑪ 3c projecting brick band - Ibsstock Heritage Brunswick Red
 - ⑫ GRP Parapet Wall Coping to match Portland Stone
 - ⑬ Yorkstone Cast Stone Heads and Cills - Portland
 - ⑭ Traditional Stone Entrance Portico - Sandstone
 - PV Panels to internal roof slopes / flat roof areas
 - UPVC Windows & doors - RAL 9010 Pure White
 - Metal doors to Refuse - RAL 9010 Pure White
 - Aluminium Sliding Doors - RAL 9010 Pure White
 - White UPVC Facia & Soffits - Swiss Building Products
 - Black UPVC Rain Water Goods - Orma 'Deepline'
 - Mechanical vent grilles colour:
 brickwork = Terracotta
 render = white