



Oakridge, Cow Lane, Steeple Aston, Oxfordshire, OX25 4SG

PROPOSED ELEVATIONS


Scale 1:100

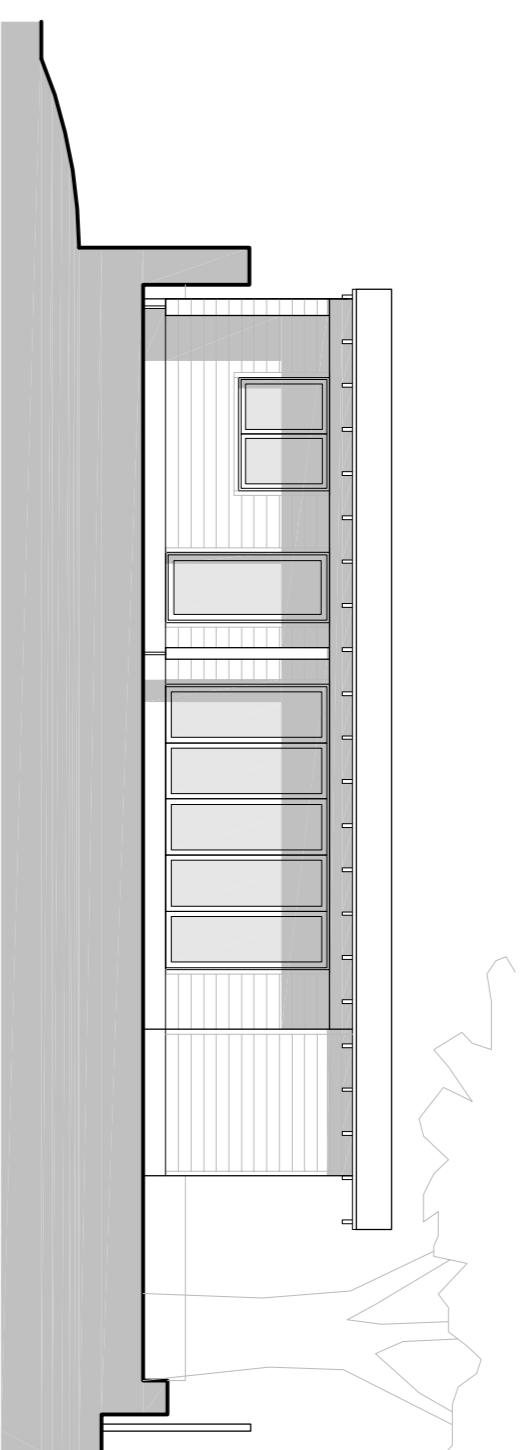


West elevation

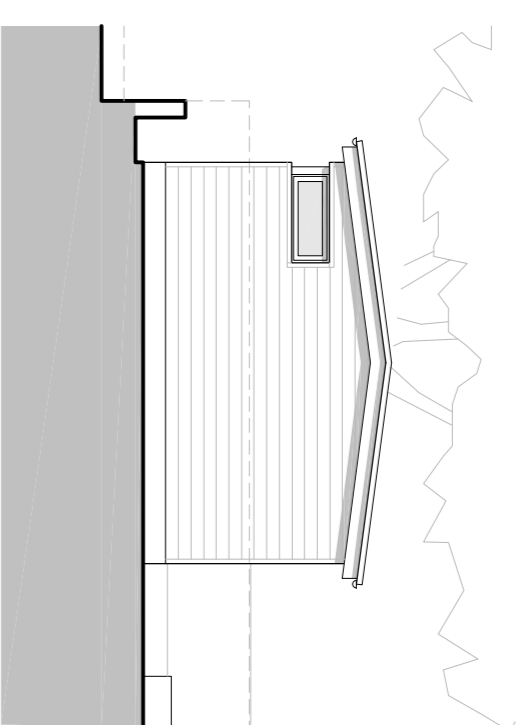


North elevation

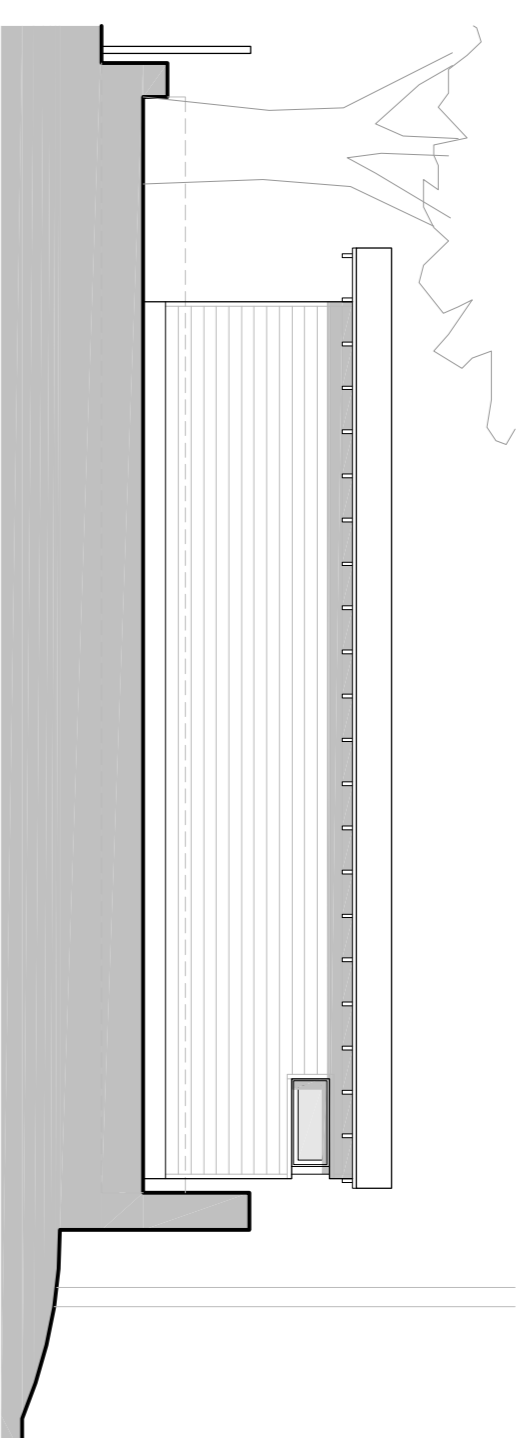

East elevation

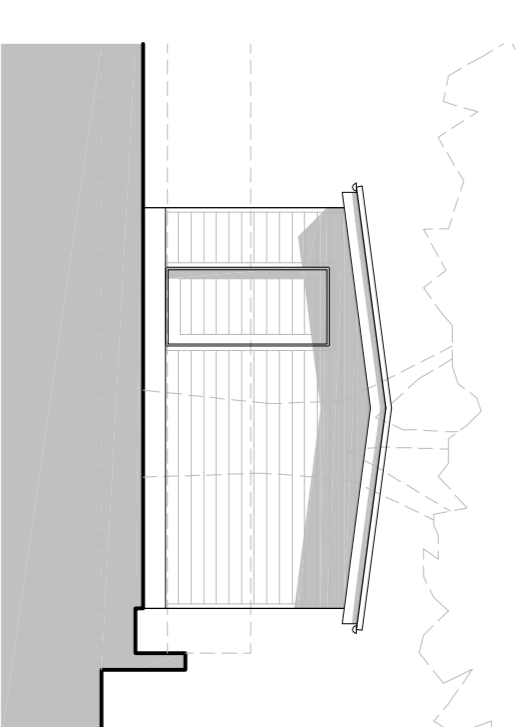


South elevation

 


Scale 1:100 0m 1m 2m 3m 4m 5m

PROPOSED PLANS

Scale 1:100

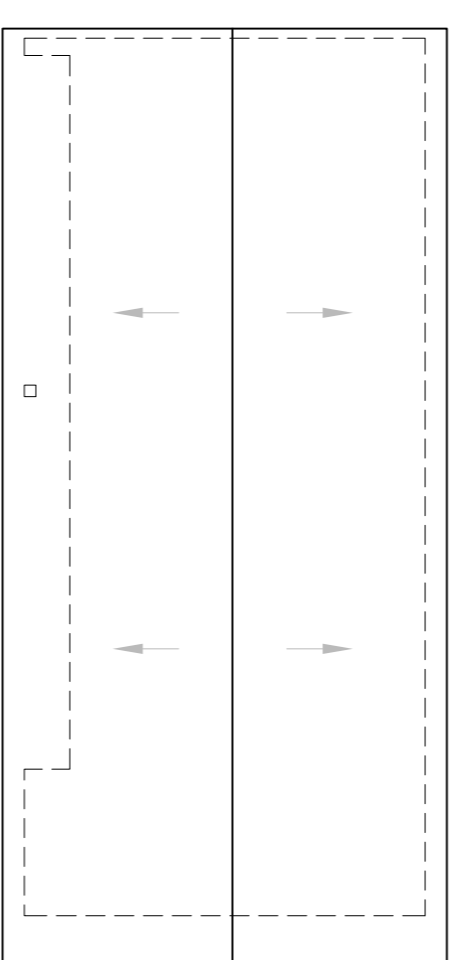


Roof plan

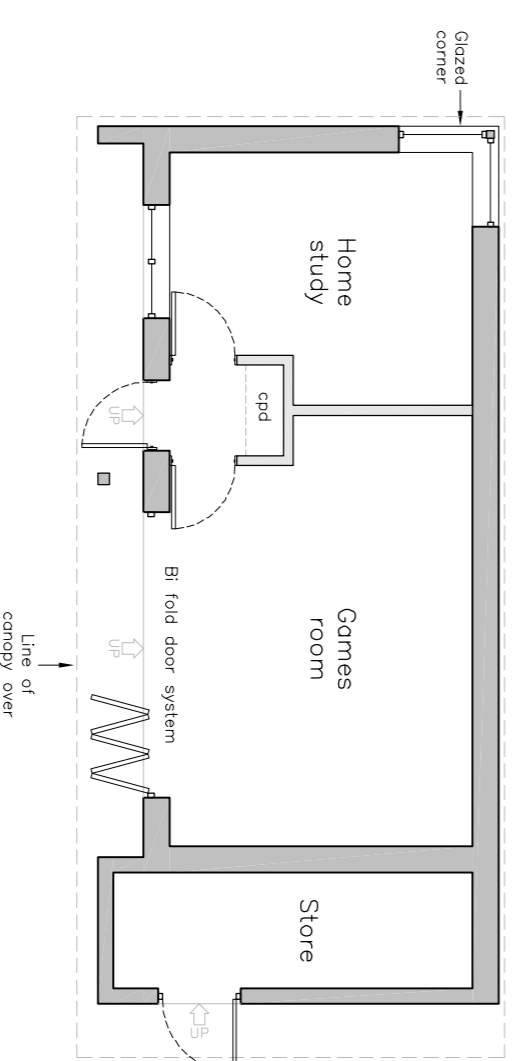

Floor plan

PROPOSED SITE PLAN

Scale 1:100

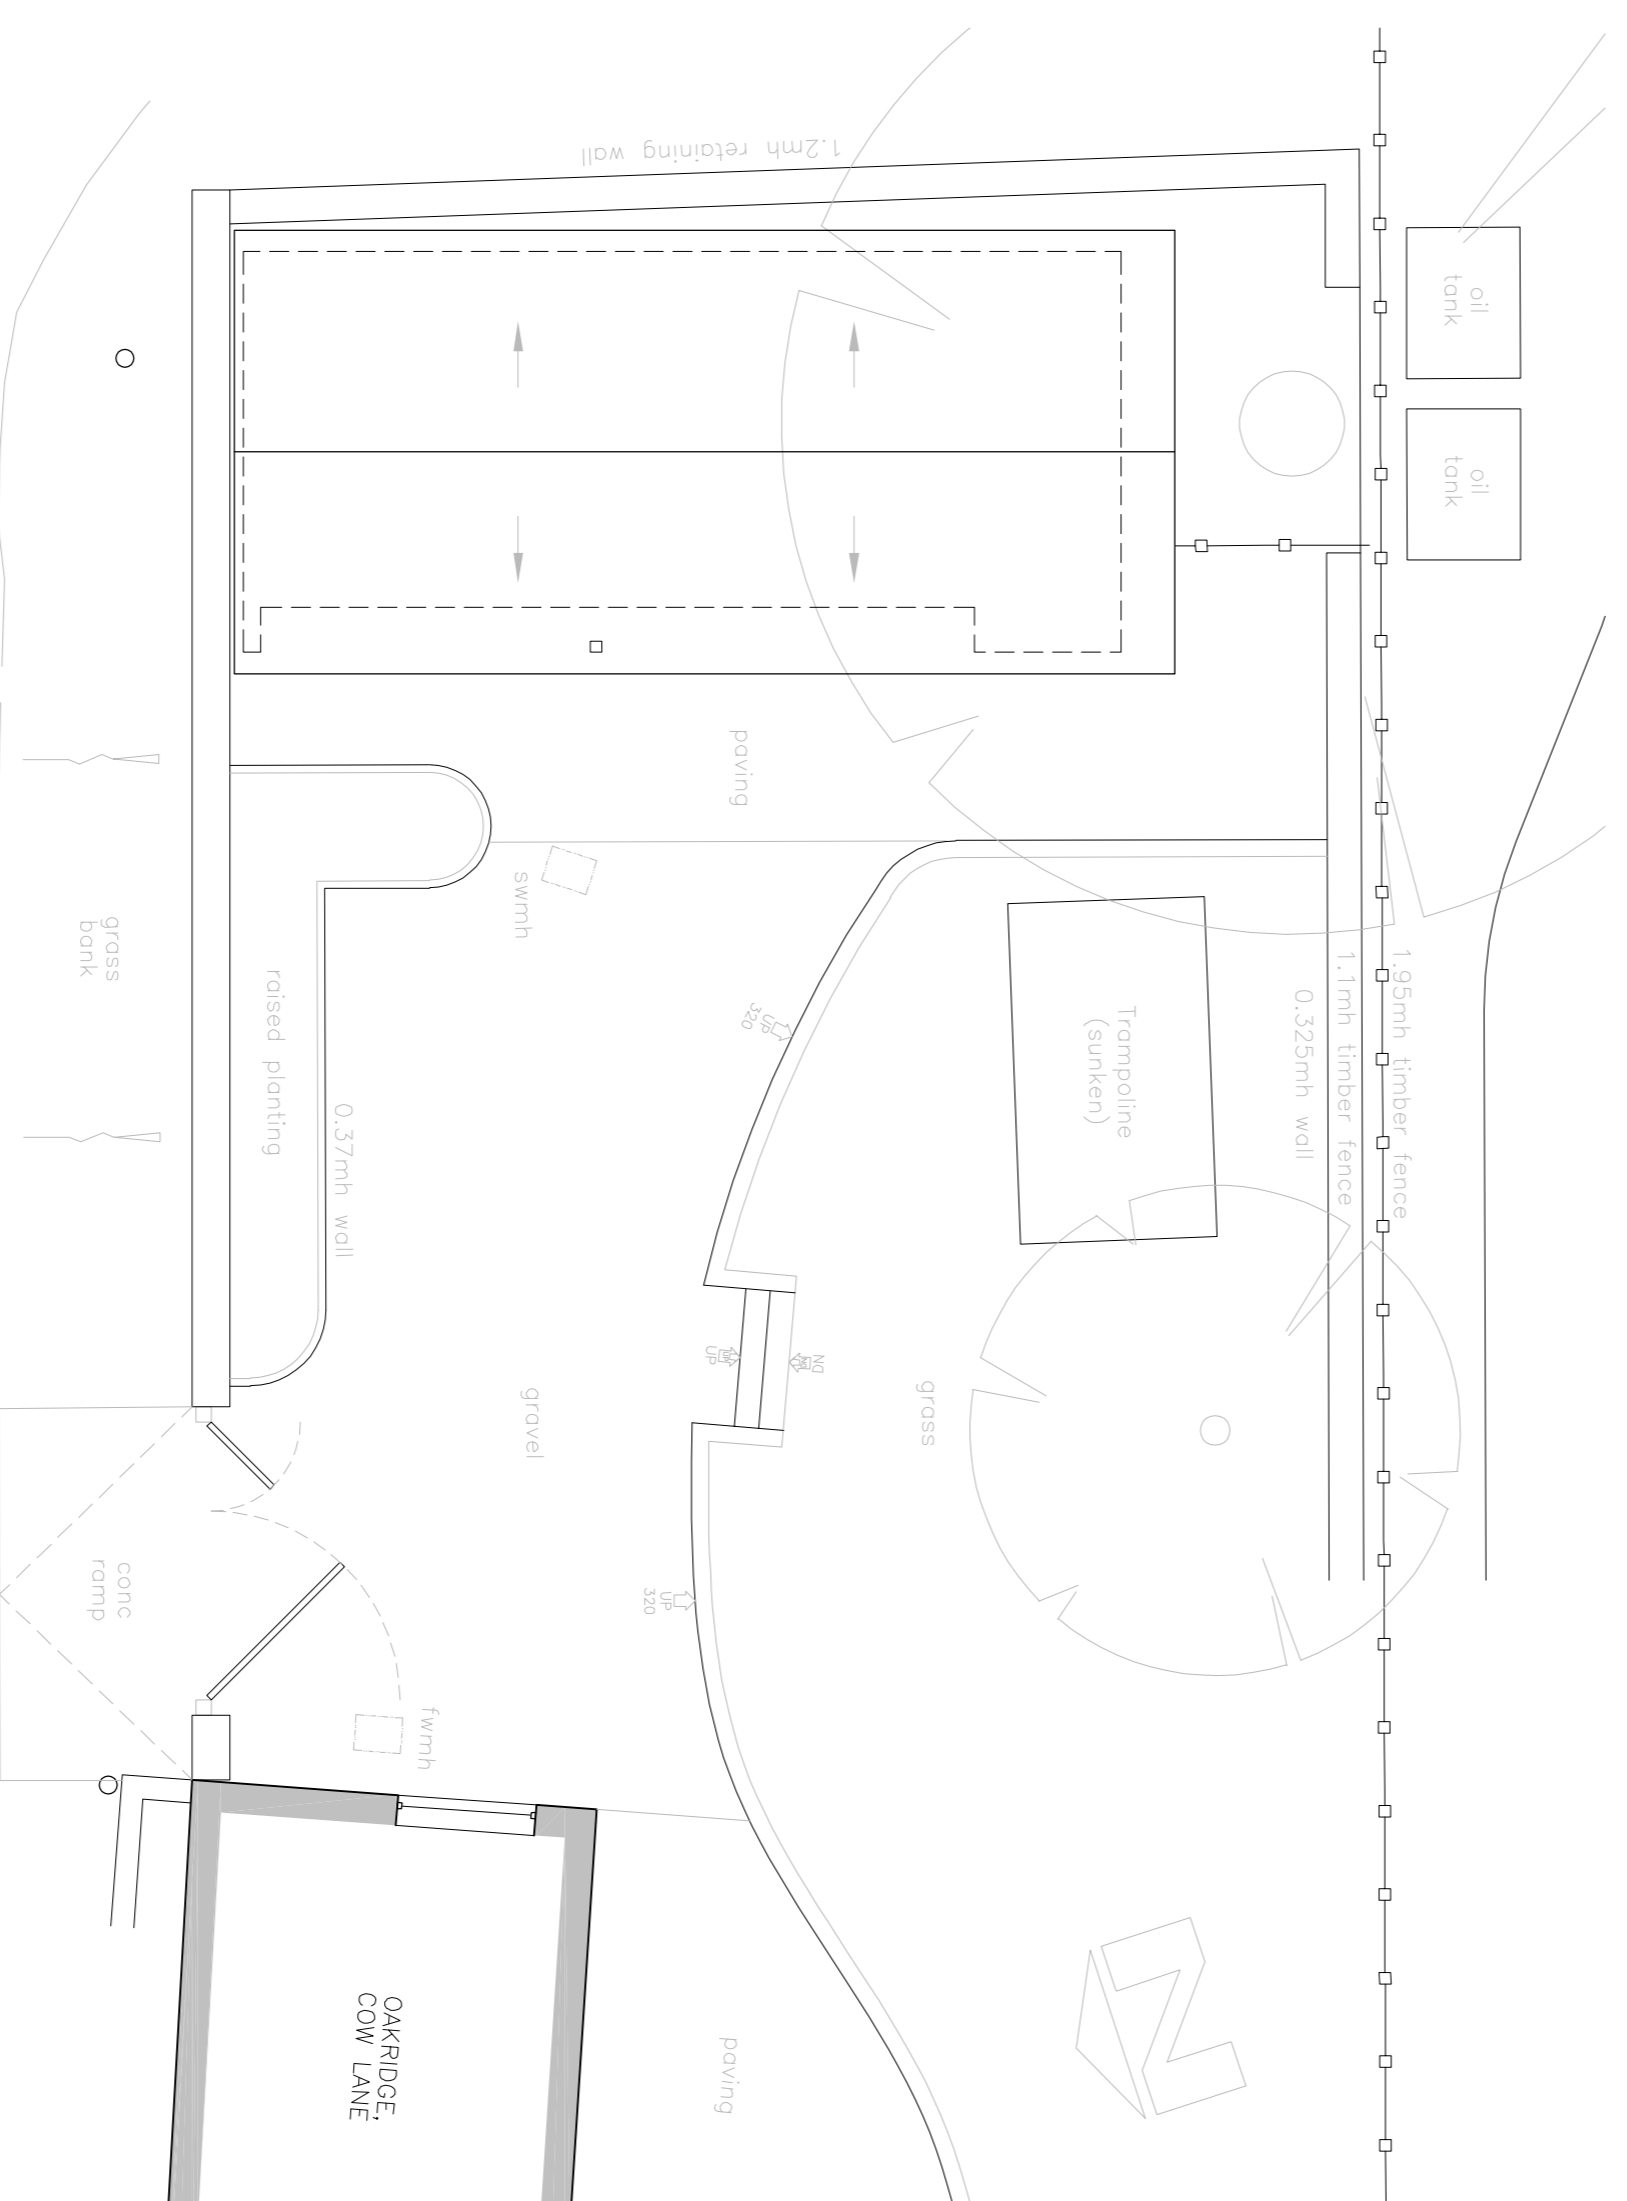

site address
Oakridge, Cow Lane,
Steeple Aston,
Oxfordshire, OX25 4SG

CLEAR IDEA
DESIGN

dr: Joey@clearideadesign.com

drawing title
Proposed elevations, floor plans and
site plan

drwg no
scale
date
064_204-p01
1:100
Oct 2023

STATUS

PRELIMINARY PROPOSED 01