



Notes
Do not scale from this drawing.
All dimensions are to be checked prior to construction and any discrepancies are to be identified to the Architect.
Copyright reserved.

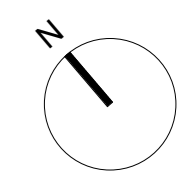

Key:
Application boundary
Ownership boundary

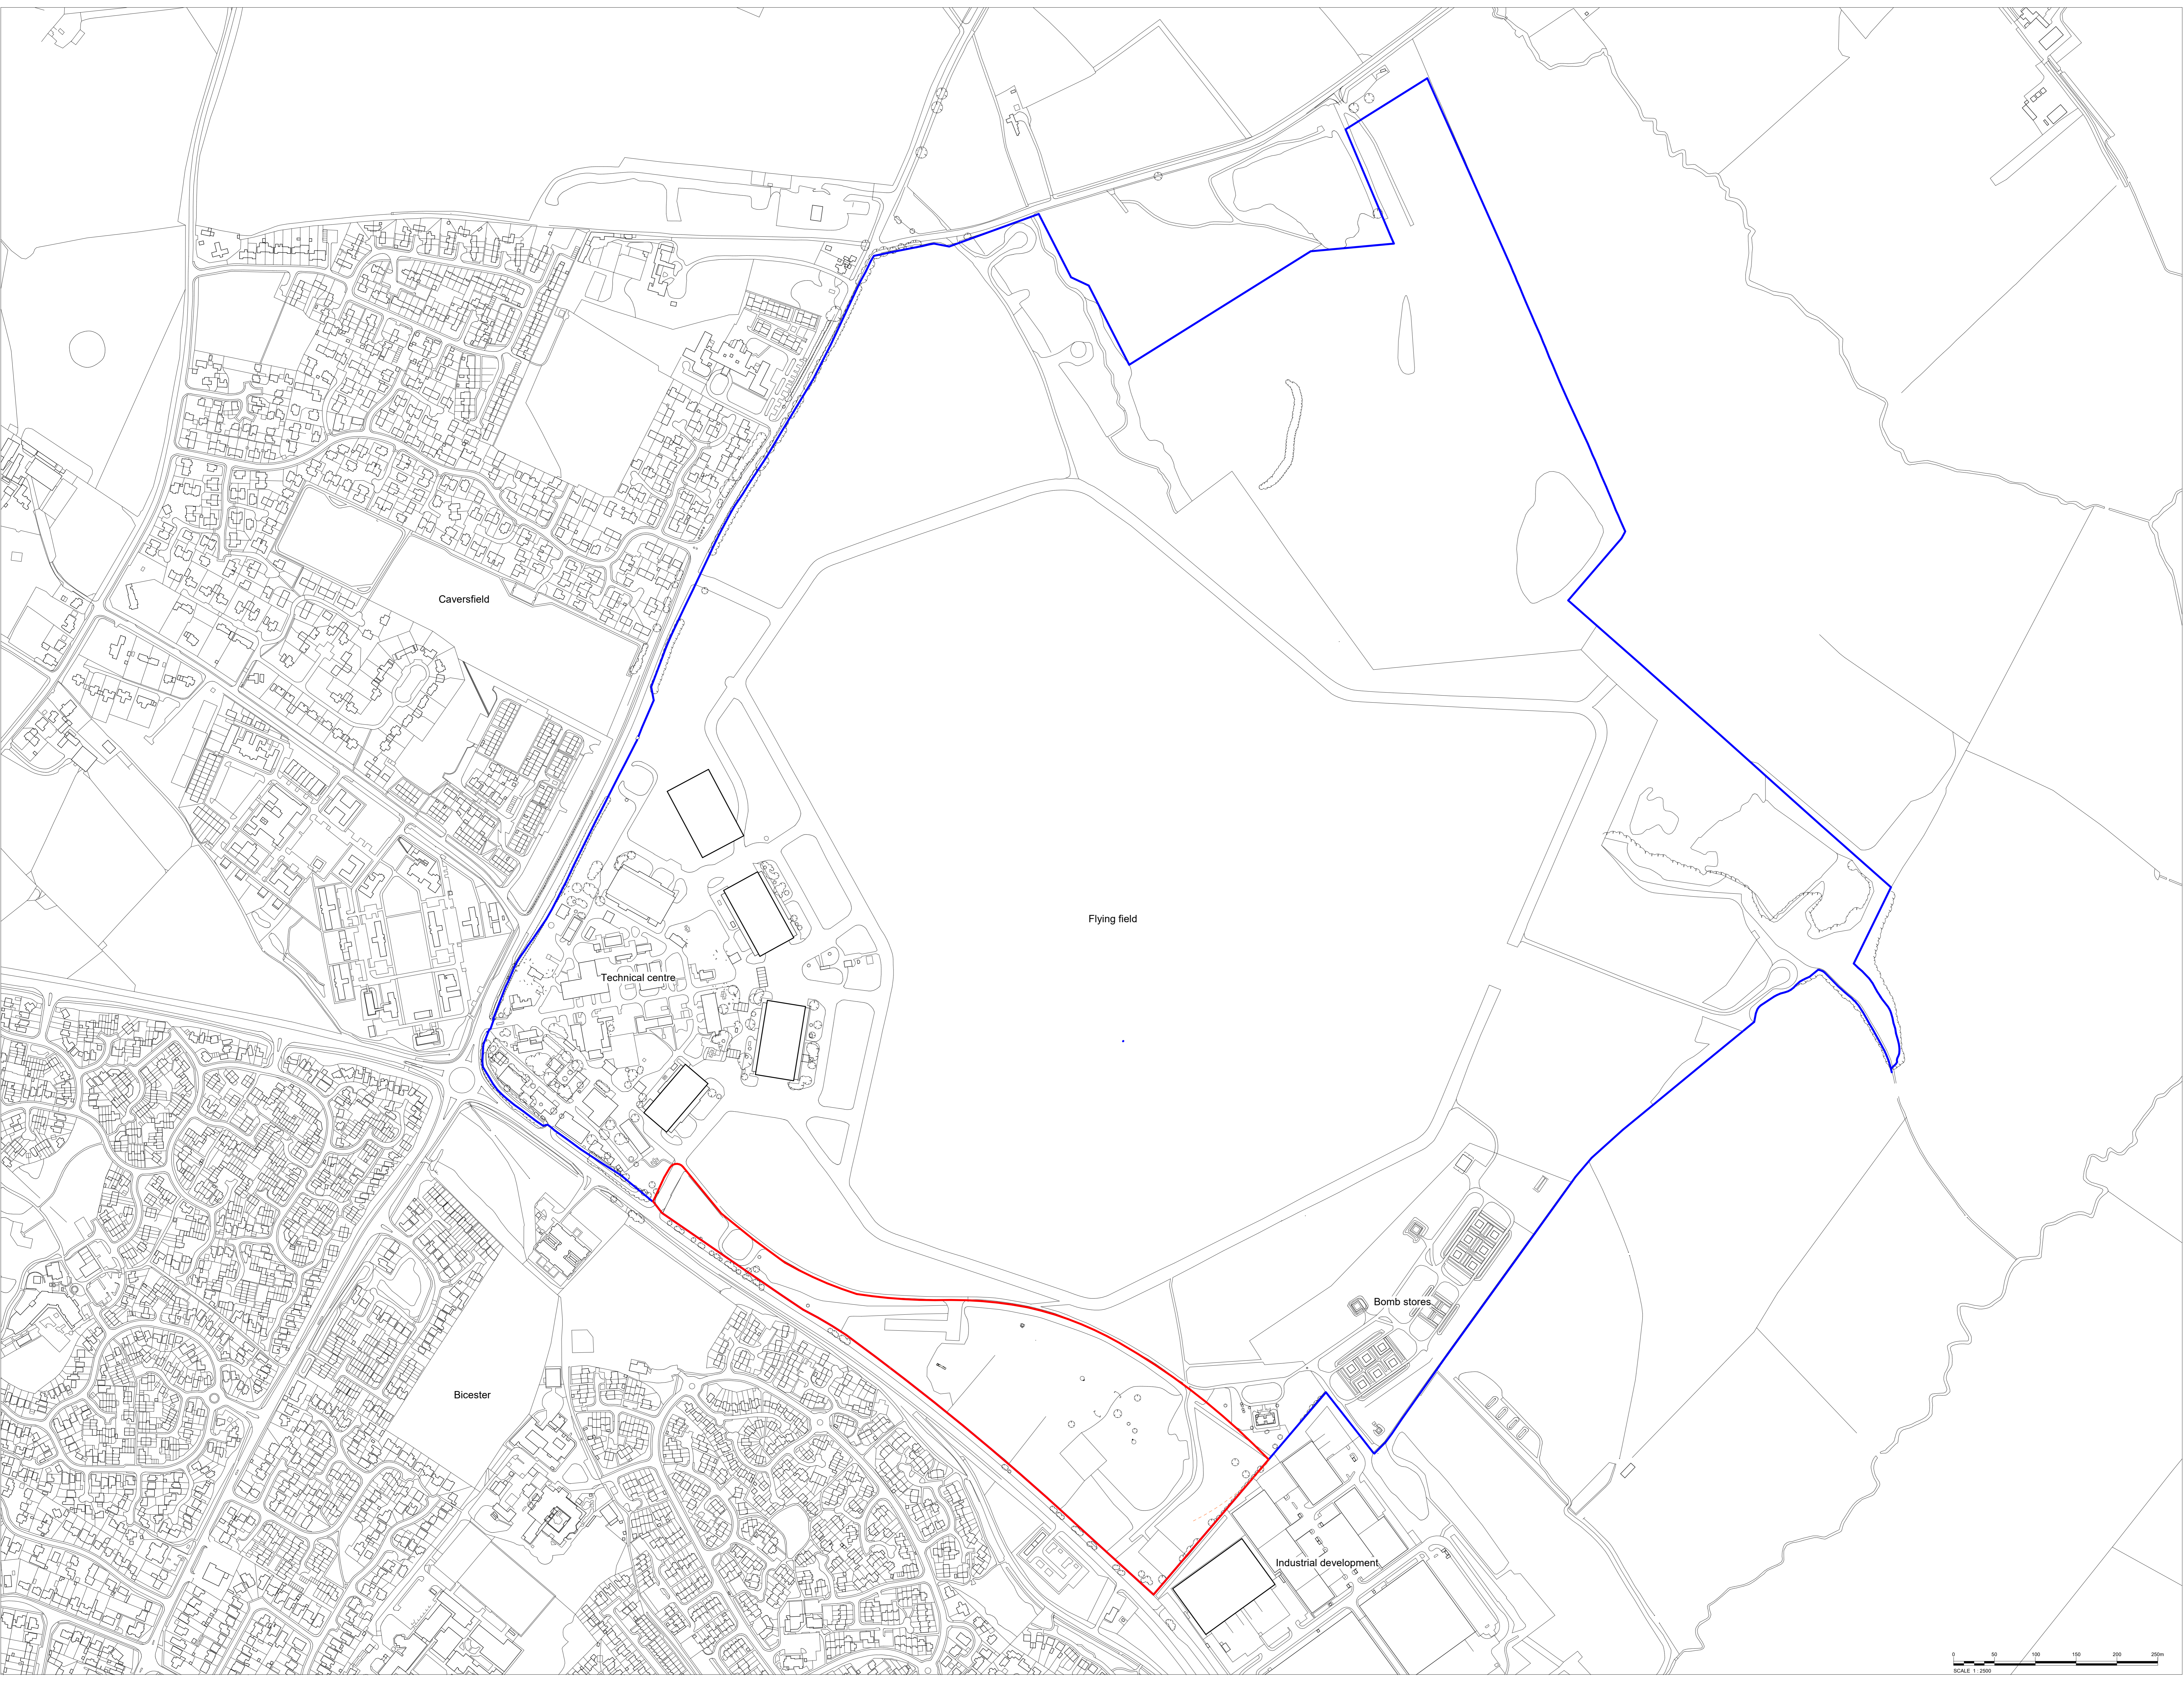


P1 14/06/23 Issued for planning TF
Revisions
Purpose Issued for planning Status Code S2

Client
Bicester Motion Limited
Project
Bicester Motion Innovation Quarter

Title
Existing Wider Site plan

Scale	Size	Date	Drawn	Checked
1:2500	A0	06/05/23	TF	SB

3DRoid
www.3droid.com
Architecture Interiors Masterplanning

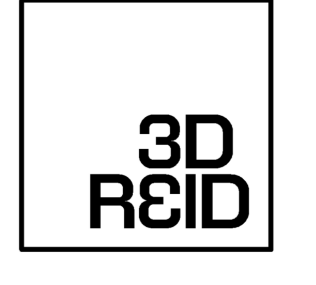

Drawing No. 220127-3DR-XX-00-DR-A-08000 P1
Rev.

