
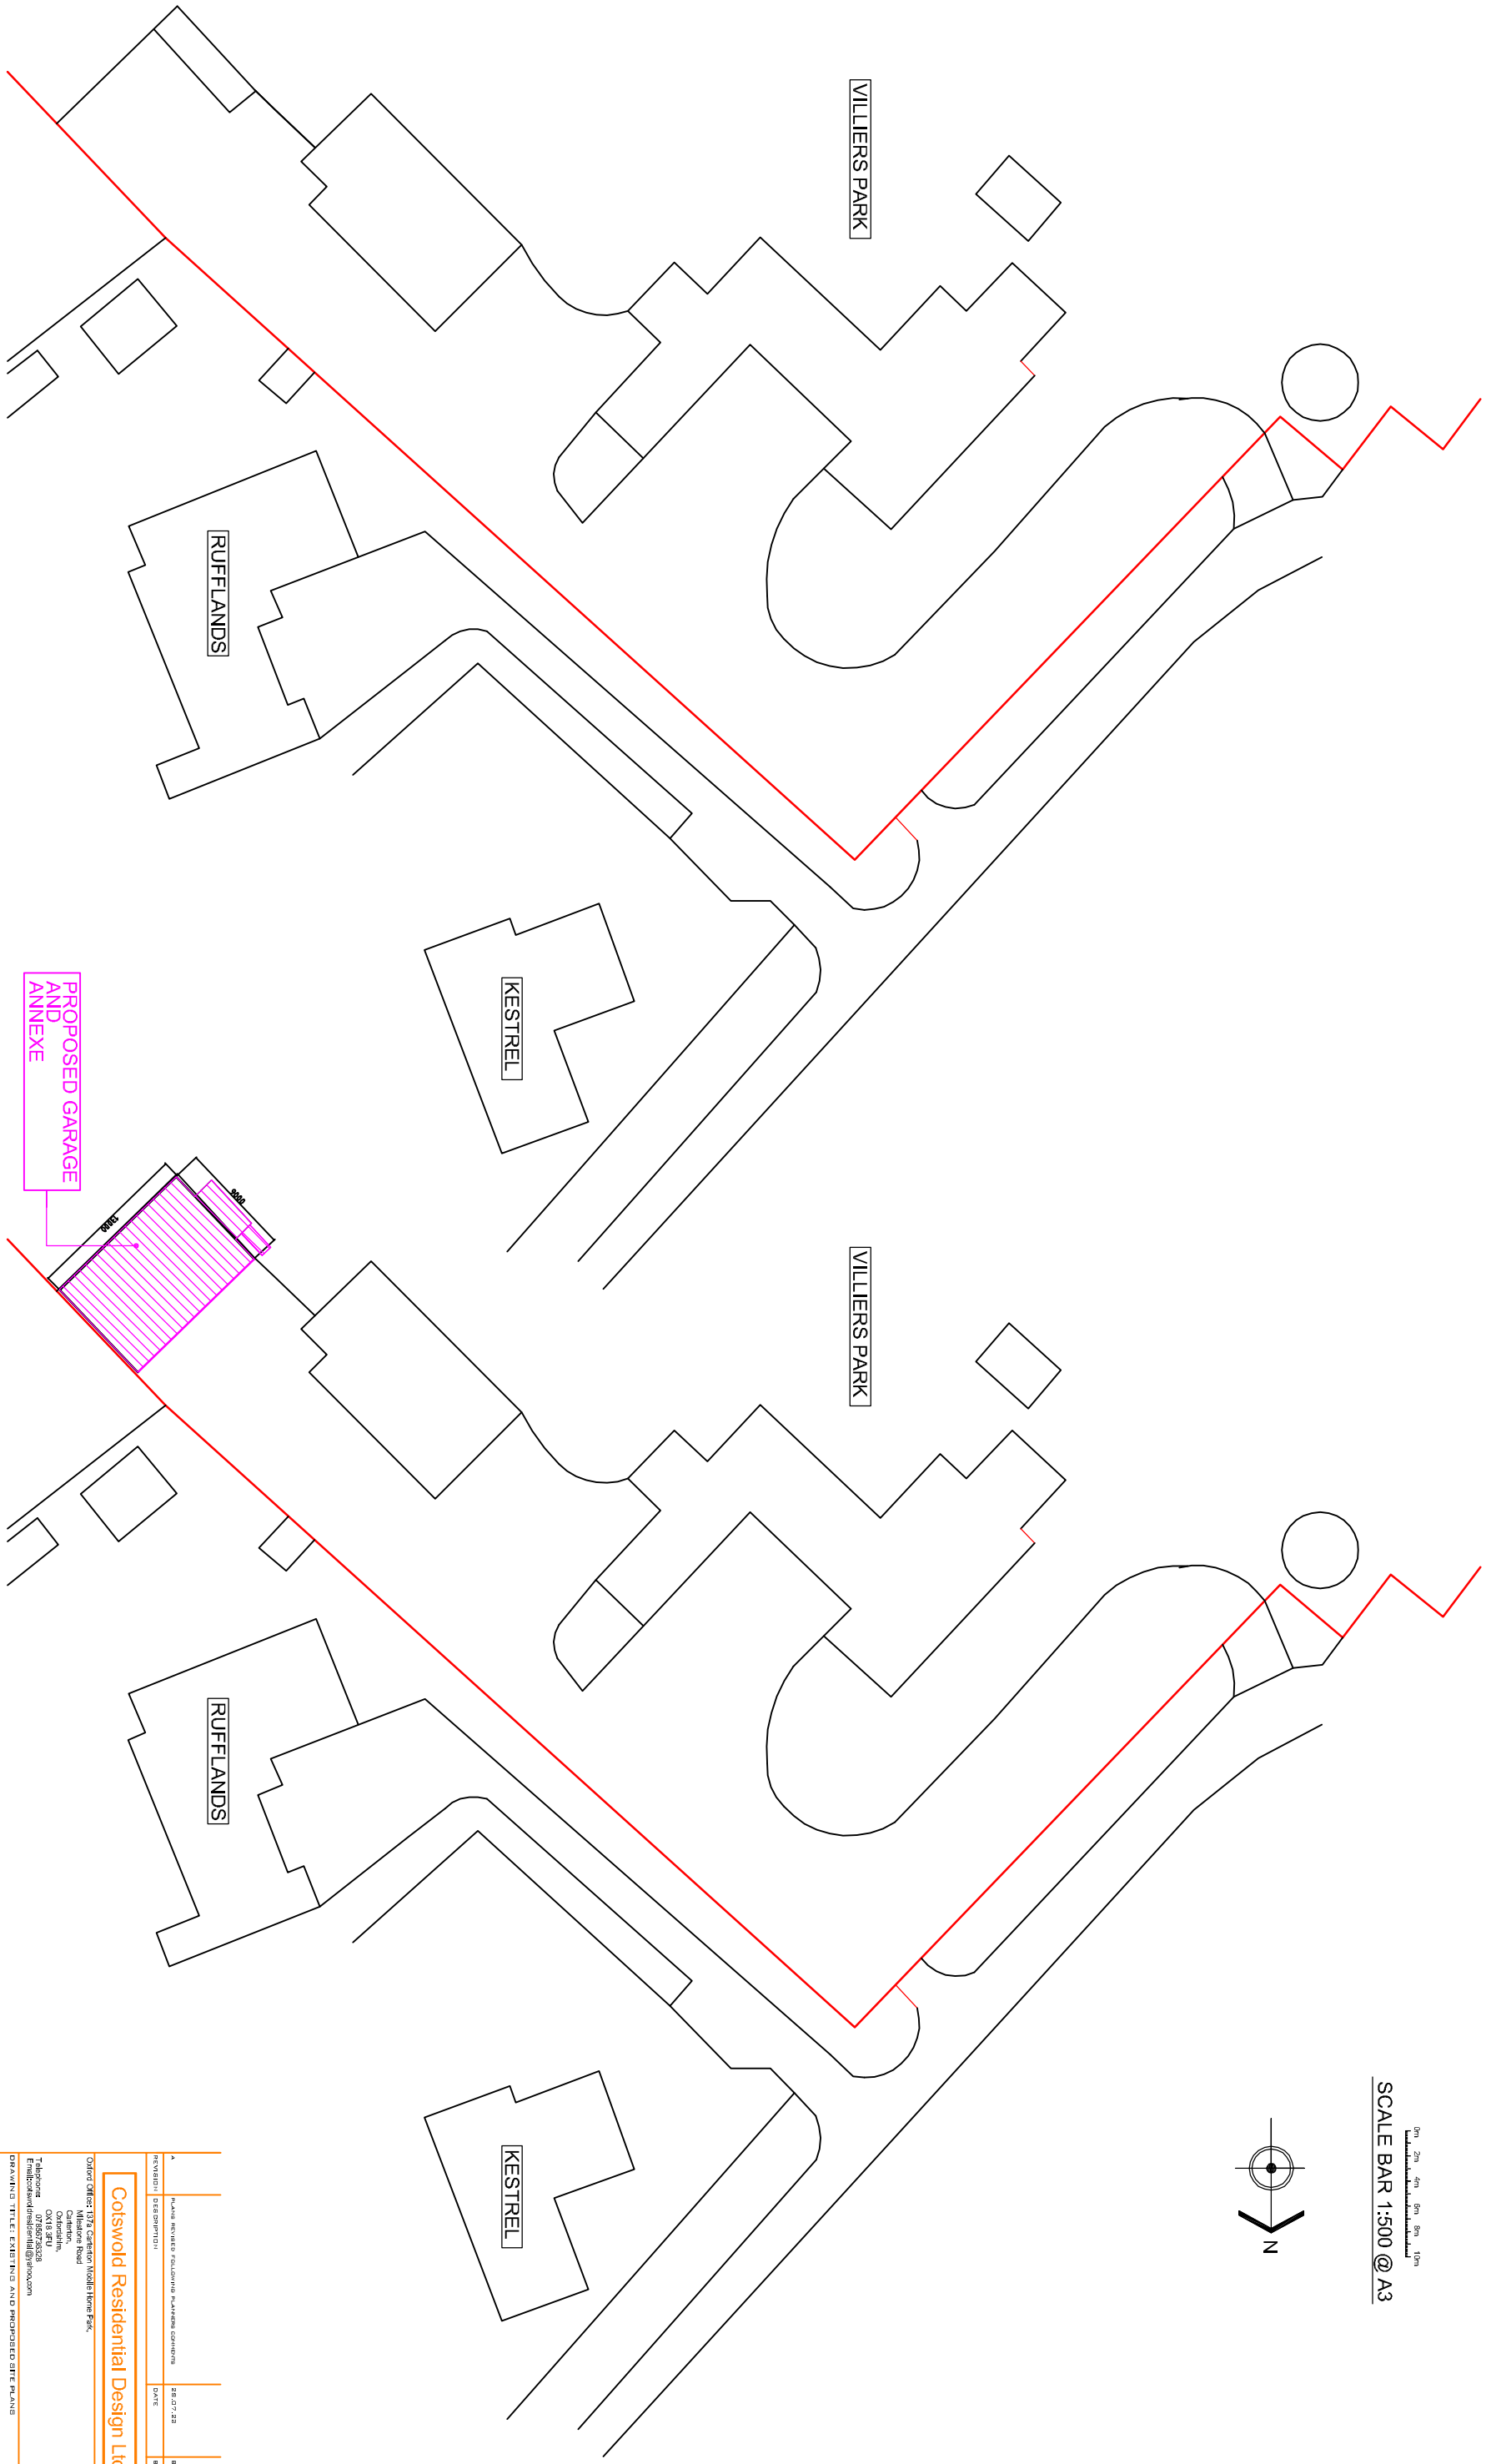


0m 2m 4m 6m 8m 10m

SCALE BAR 1:500 @ A3

 

VILLIERS PARK

RUFFLANDS

KESTREL

VILLIERS PARK

RUFFLANDS

KESTREL

PROPOSED GARAGE AND ANNEXE

EXISTING SITE PLAN  
SCALE BAR 1:500 @ A3

PROPOSED SITE PLAN  
SCALE BAR 1:500 @ A3

NO.	REVISION / DESCRIPTION	DATE	BY
1	Issue set for planning submission	28.07.22	BB

**Cotswold Residential Design Ltd**  
 Cotswold Residential Design Ltd  
 Cotswold  
 Millstone Road  
 Cirencester  
 Oxfordshire  
 Telephone: 0756735328  
 Email: cotswoldresidential@btopenworld.com

Other offices: 1175 Gannon, Worthing, Sussex BN11 1AA  
 1175 Gannon, Brighton, Sussex BN1 6AA  
 1175 Gannon, London, SE16 5NL

DRAWING TITLE: EXISTING AND PROPOSED SITE PLANS  
 SITE ADDRESS: VILLIERS PARK, SCHOOL LANE, MEDLETON STONEY,  
 CIRENCESTER, OXFDS 5AA

SCALE: 1:500 @ A3  
 DATE: 17/07/22  
 DRAWN: BPC, BB  
 DRAWING NO: VILLIERS/SITE/01 REVISION A