


NOTES:
 DIMENSIONS ARE NOT TO BE SCALED FROM THIS DRAWING
 ALL DIMENSIONS ARE TO BE CHECKED AGAINST A ACTUAL SITE
 DIMENSIONS BEFORE ANY WORK IS FABRICATED

COPYRIGHT RESERVED
 THIS DRAWING IS THE PROPERTY OF STEPHEN JOHNS
 DESIGN LTD. AND MAY NOT BE COPIED, REPRODUCED LENT OR
 DISCLOSED WITHOUT THEIR EXPRESS PERMISSION IN WRITING.

REVISIONS

Rev.	Date	Description

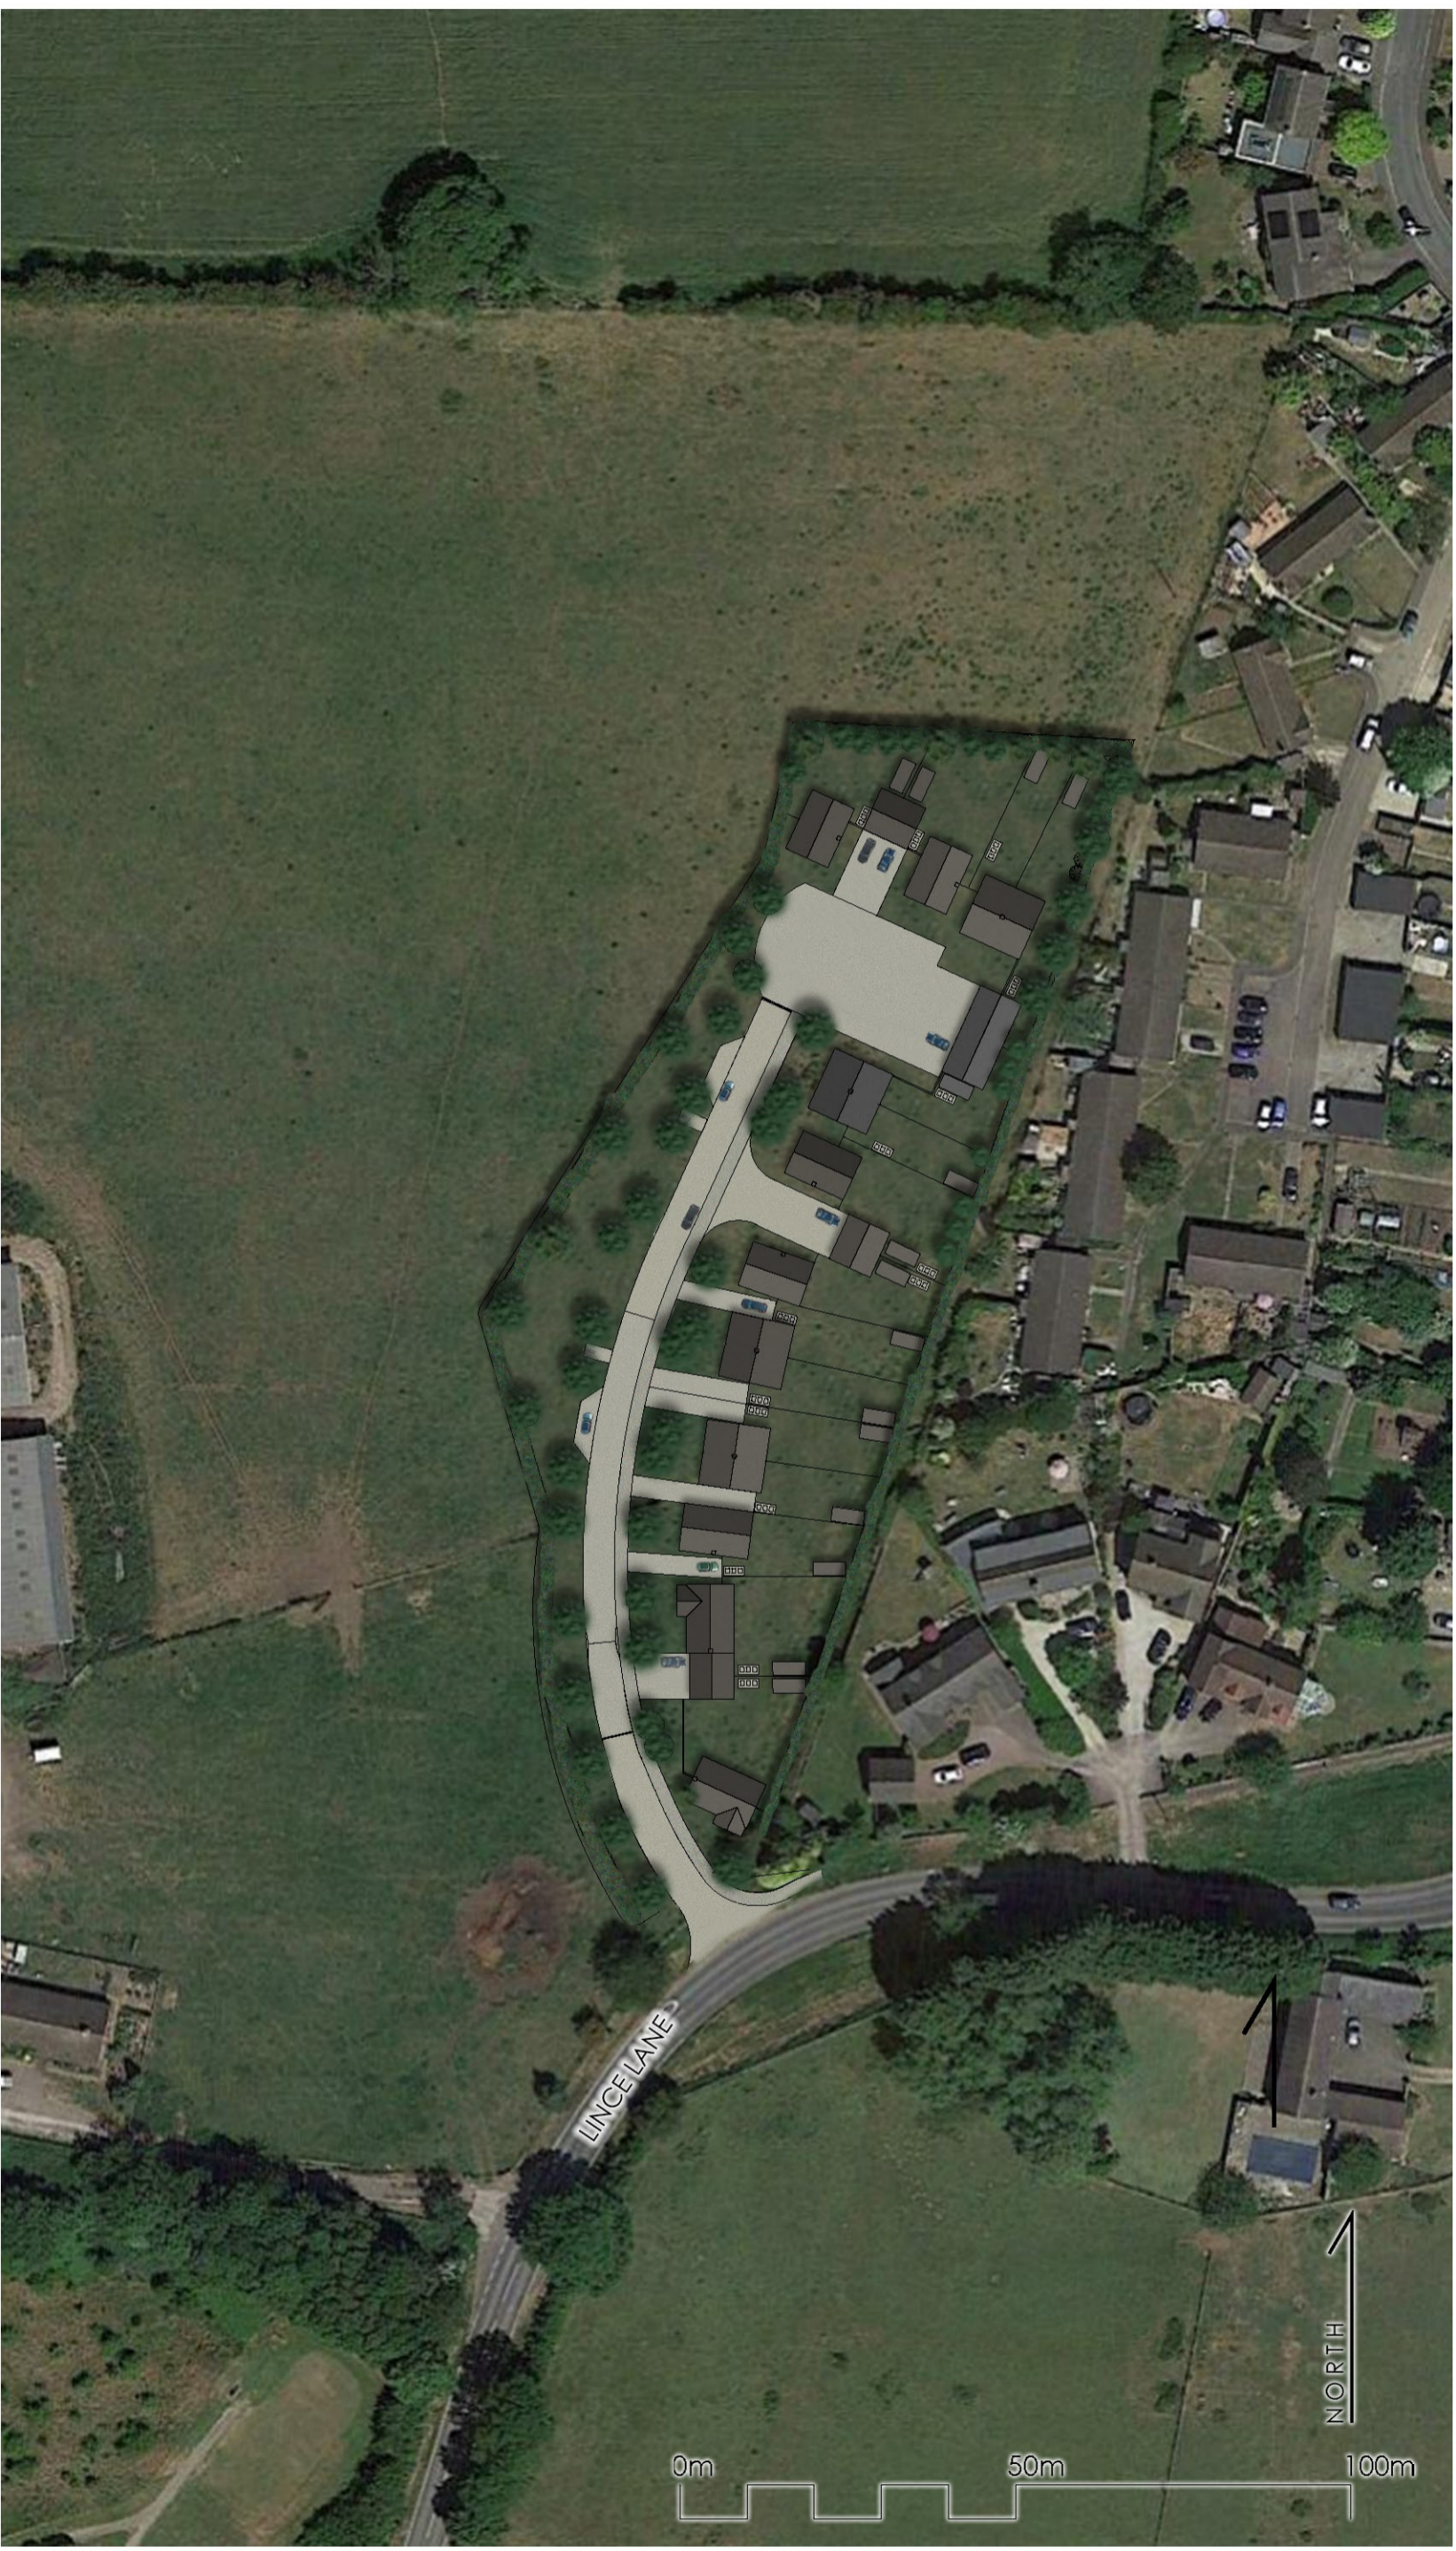

Client :
 MANORWOOD HOMES

Job :
 LINCE LANE,
 KIRTLINGTON


Drawing Title:
 PROPOSED
 SITE PLAN
 COLOUR
 (ILLUSTRATIVE)

Scale:
 1:1000 @ A3

Date: JUL 2023 Drawn By: JL Checked: SRJ

Drawing No: 1001.304 Revision: B

PLANNING

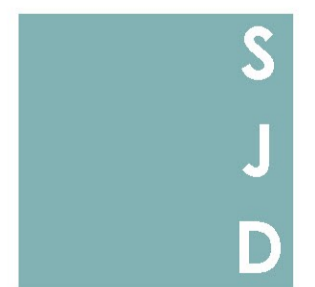

STEPHEN
 JOHNS
 DESIGN