


**NOTES:**  
DIMENSIONS ARE NOT TO BE SCALED FROM THIS DRAWING  
ALL DIMENSIONS ARE TO BE CHECKED AGAINST ACTUAL SITE  
DIMENSIONS BEFORE ANY WORK IS FABRICATED

**COPYRIGHT RESERVED**  
THIS DRAWING IS THE PROPERTY OF STEPHEN JOHNS DESIGN  
LTD. AND MAY NOT BE COPIED, REPRODUCED LENT OR  
DISCLOSED WITHOUT THEIR EXPRESS PERMISSION IN WRITING.

**REVISIONS**

Rev.	Date	Description

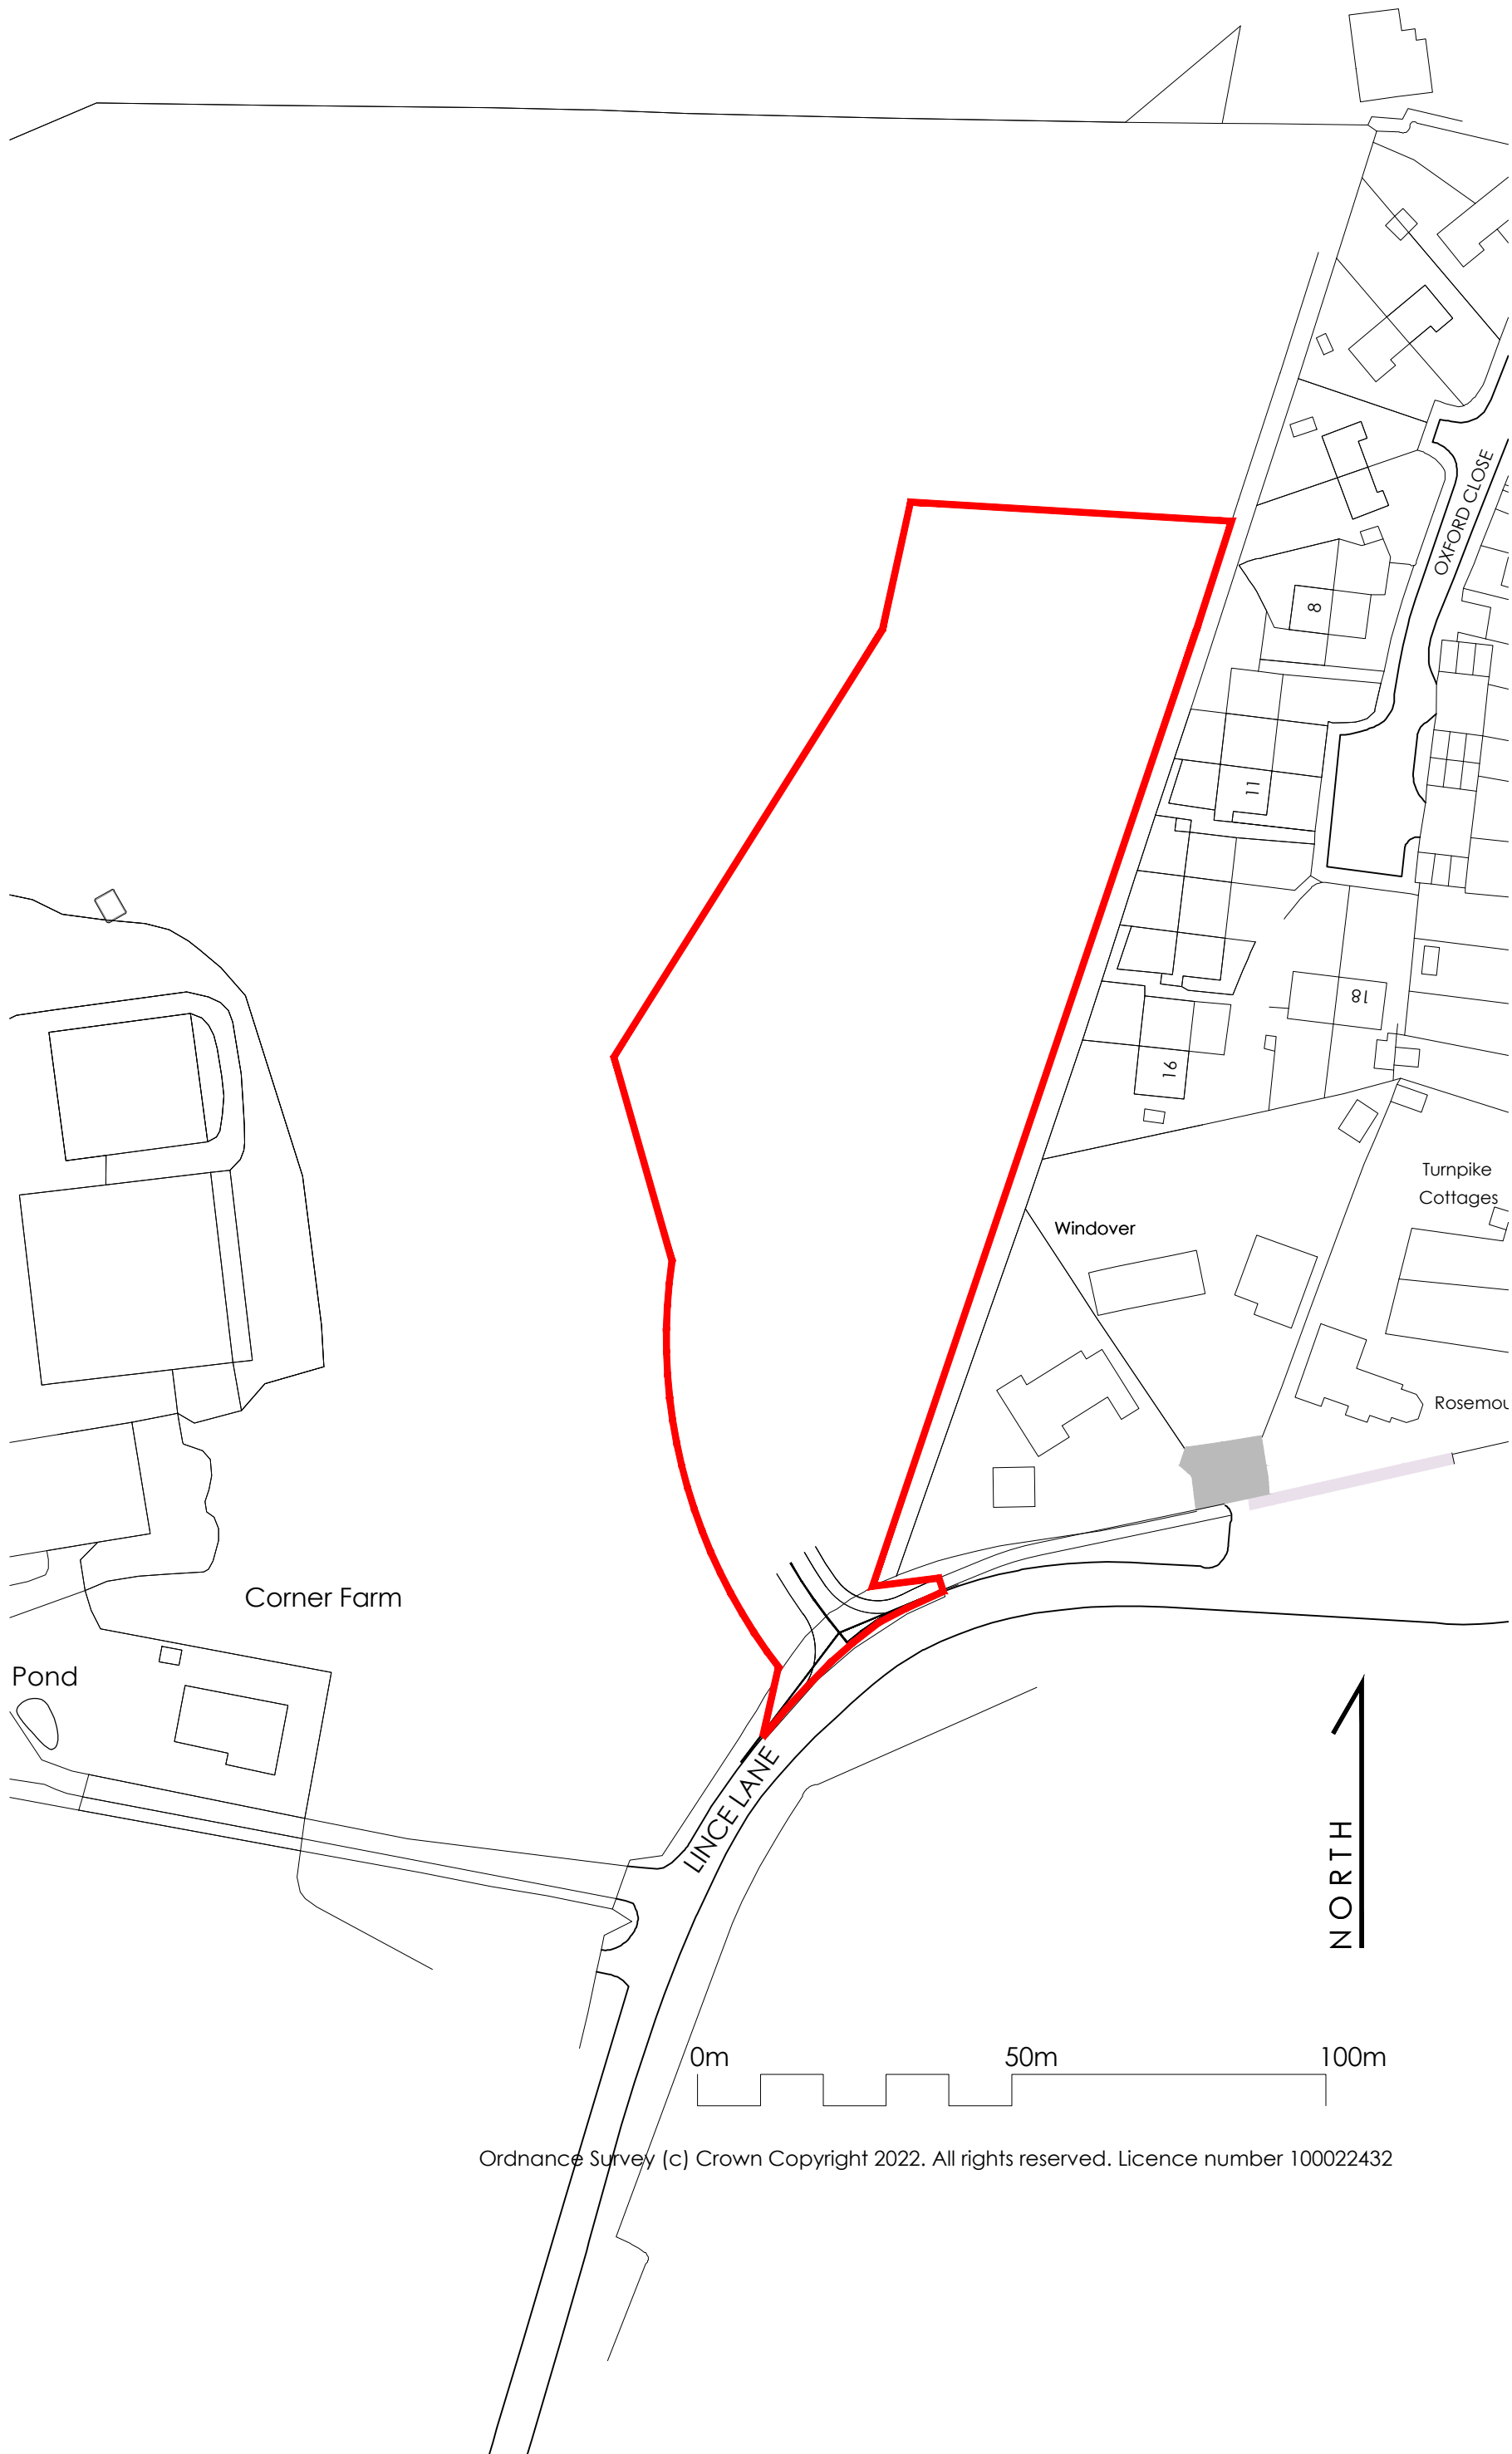

Client :  
**MANORWOOD  
HOMES**

Job :  
**LINCE LANE  
KIRTLINGTON  
OXON.**

Drawing Title:  
**PROPOSED SITE PLAN:  
Means of Access  
For Consideration  
only**

Scale:  
**1:1000 @A3**

Date: **DEC 2023** Drawn By **JL** Checked **JL**

Drawing No: **1001.301** Revision: **D**

**PRELIMINARY**



**STEPHEN  
JOHNS  
DESIGN**

hello@sj-d.co.uk  
The White Barn, Manor Farm, Manor Road  
Wantage, Oxfordshire, OX12 8NE

Ordnance Survey (c) Crown Copyright 2022. All rights reserved. Licence number 100022432