


REVISIONS:

NOTES:

- 1 Ashlar Ironstone
- 2 Reclaimed Rubblestone
- 3 Double glazed slim aluminium framed windows
- 4 Sapele Hardwood doors

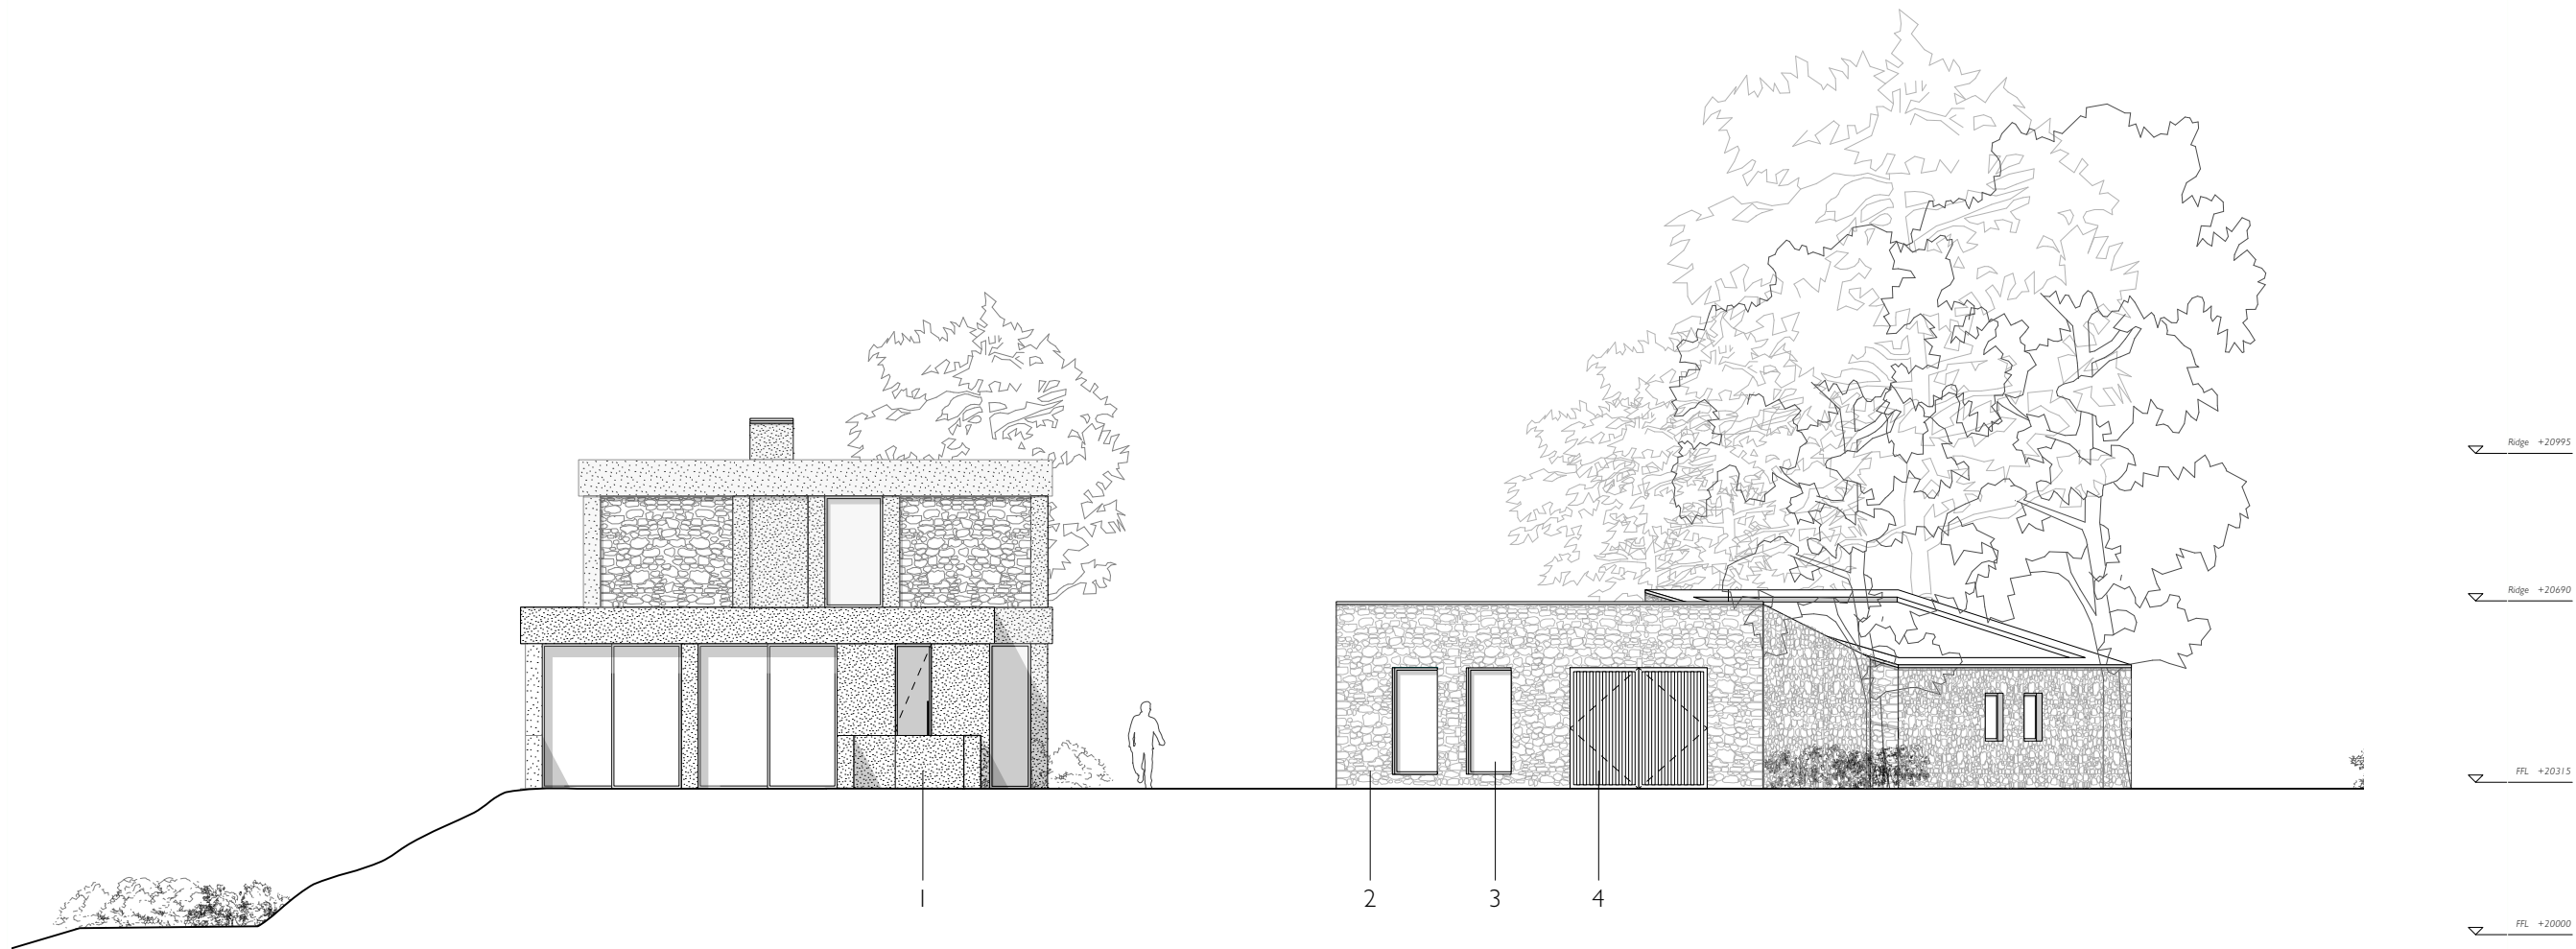

Ridge +20995

Ridge +20690

FFL +20315

FFL +20000

PROJECT:

Longview House

DRAWING TITLE:

Proposed Main House South Elevation

STATUS:

Planning

NOTE:

Do not scale from the drawing. Any discrepancies to be reported to the architect.  
 All dimensions will be taken on site prior to ordering and construction.  
 Copyright remains with the architect.  
 This drawing is to be read in conjunction with the specification and all other relevant drawings.

**JAMES  
GORST  
ARCHITECTS**

The House of Detention  
 London  
 EC1R 0AS  
 t 020 7336 7140  
 f 020 7336 7150  
 e info@jamesgorstarchitects.com

0m 3m 6m

SCALE:

1:150 at A3

DRAWING NUMBER:

PR GA 2003

REVISION:

P 1