



Harry Blackwell
Mawles Farm
Sibford Gower
OX15 5RR

Garage Plans
Existing and Proposed

PROJECT
Mawles Farm
OX15 5RW

Scale 1:100

Drawing No - 007
North Elevation

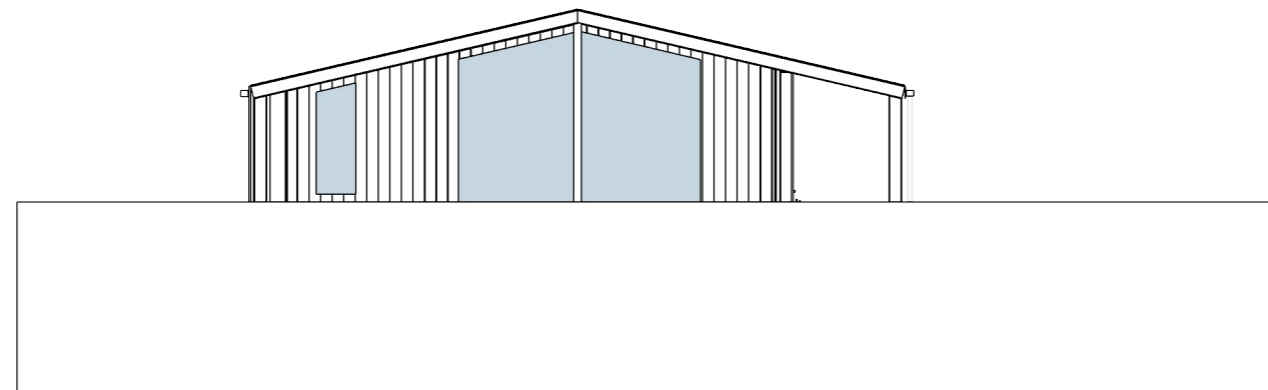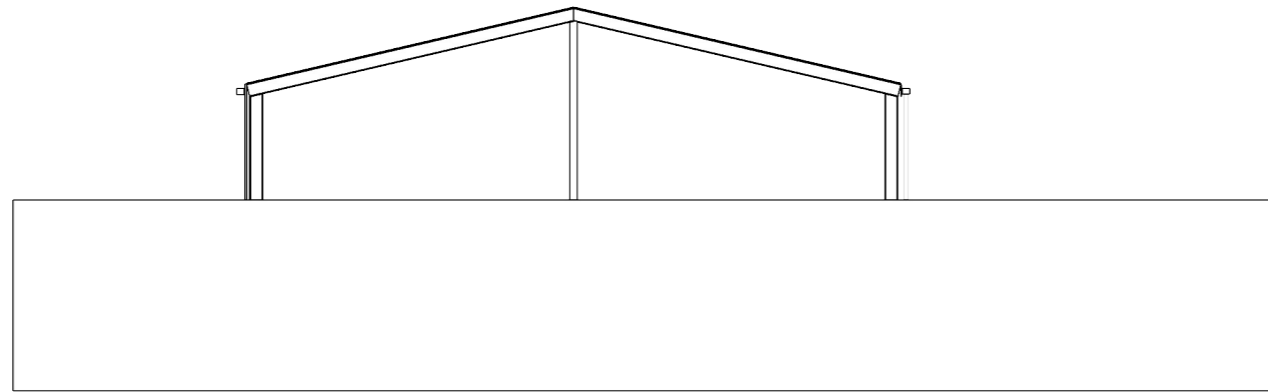

Scale = 1:100