



Harry Blackwell  
Mawles Farm  
Sibford Gower  
OX15 5RR

Garage Plans  
Existing and Proposed

PROJECT  
Mawles Farm  
OX15 5RW

Scale 1:100

Drawing No - 006  
West Elevation

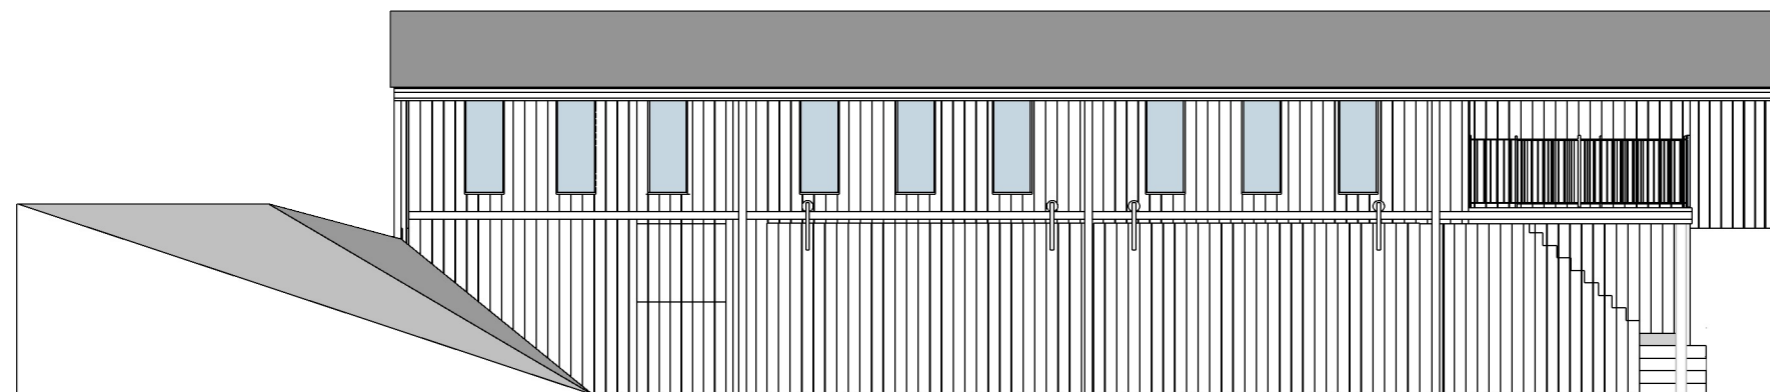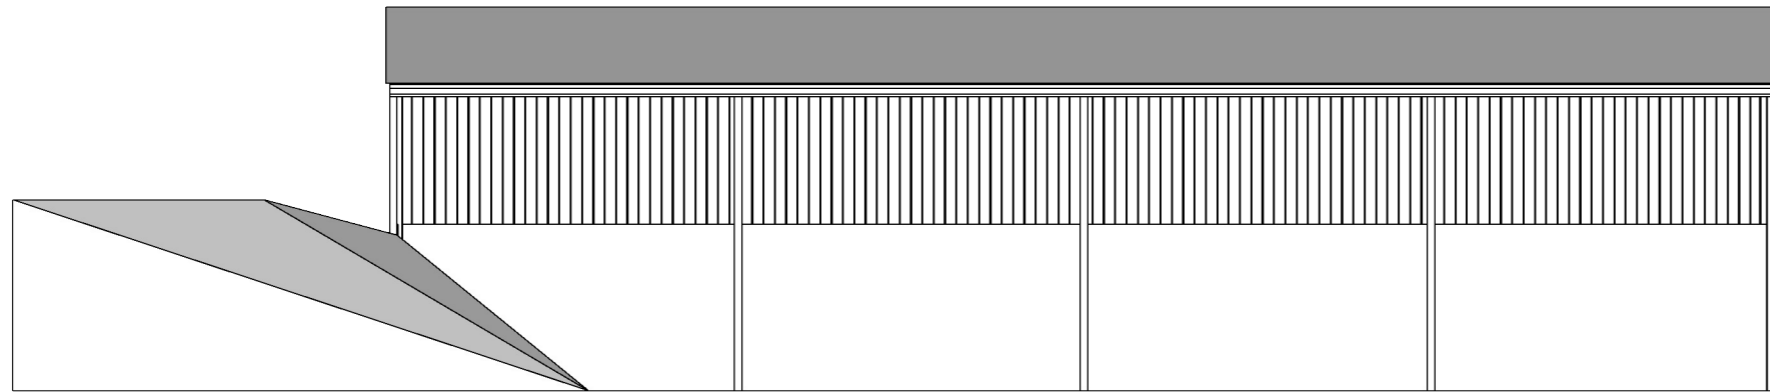

Scale = 1:100