

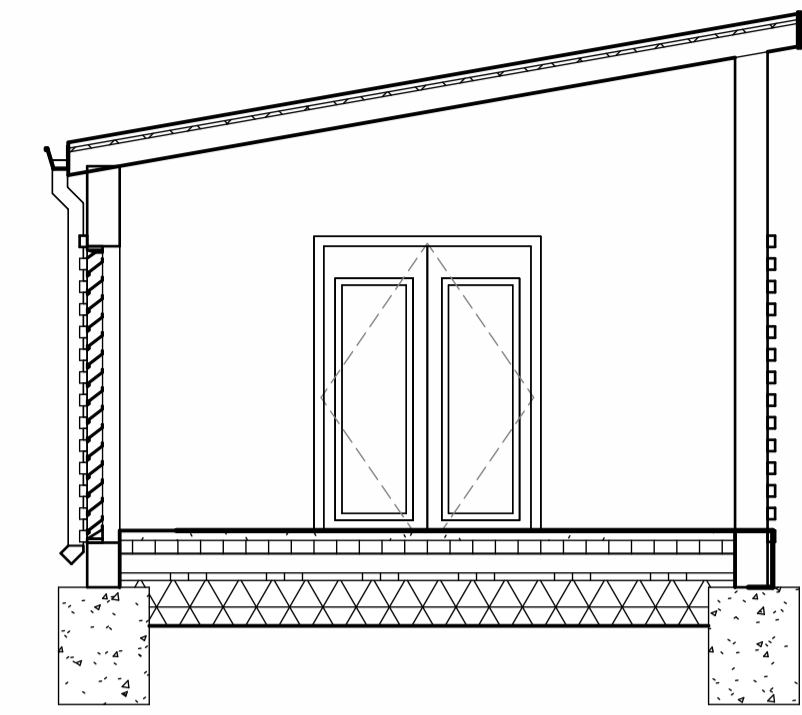
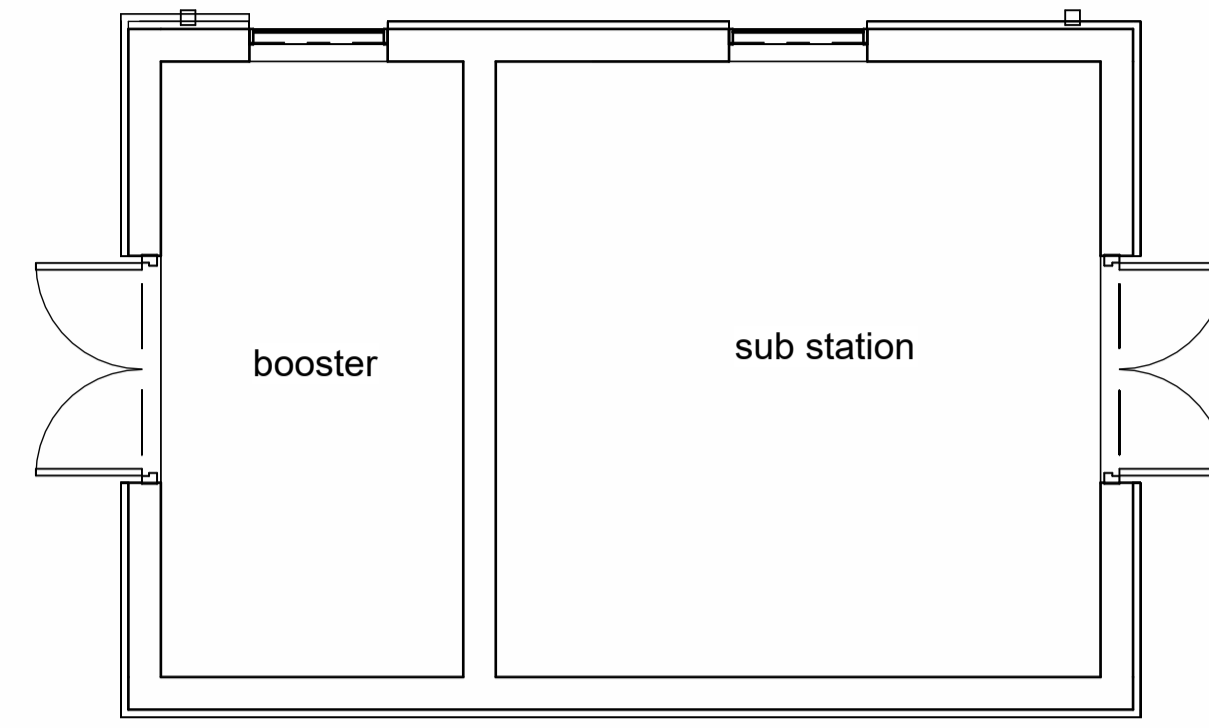


1. Brickwork (to match office) with projecting courses
2. Timber frame roof with dark concrete slate effect roof.
3. Metal louvred door
4. Ventilation Louvre

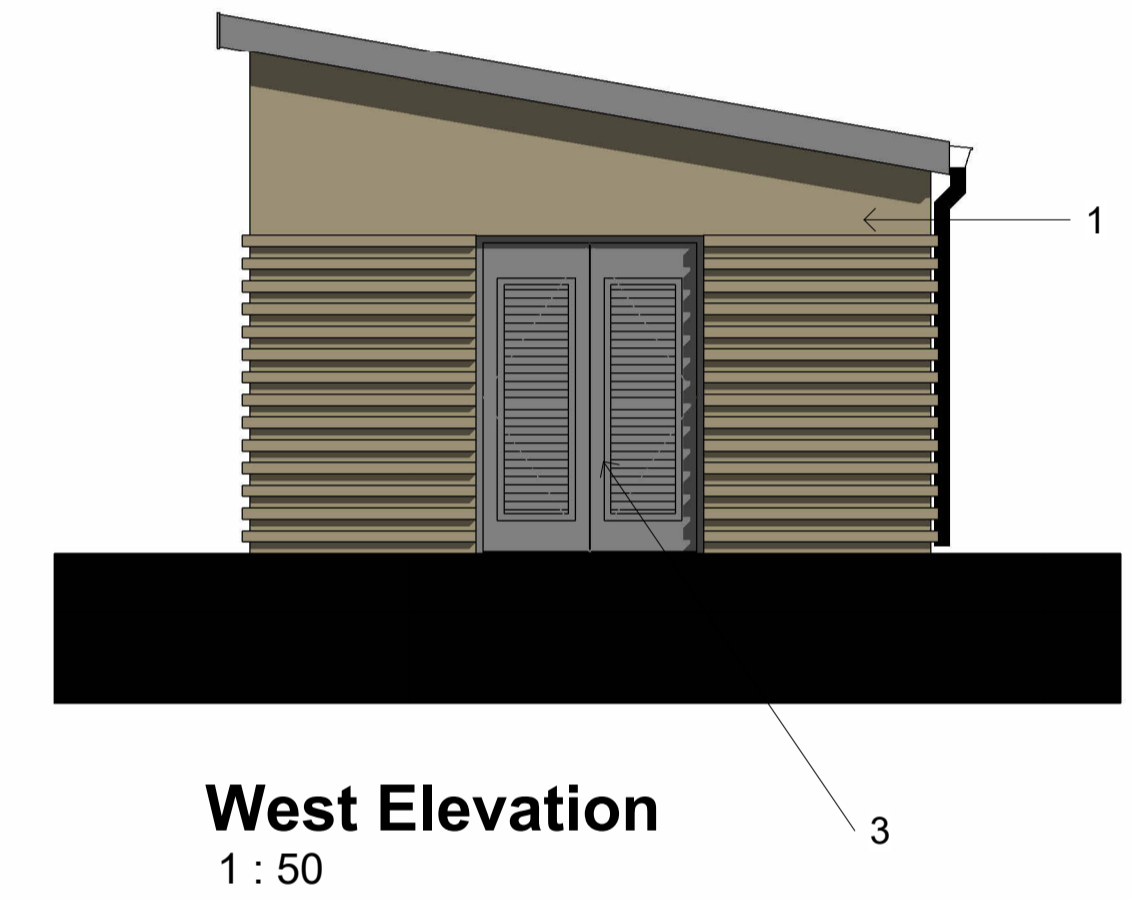


**Level 0**  
1 : 50

**Section 1**  
1 : 50

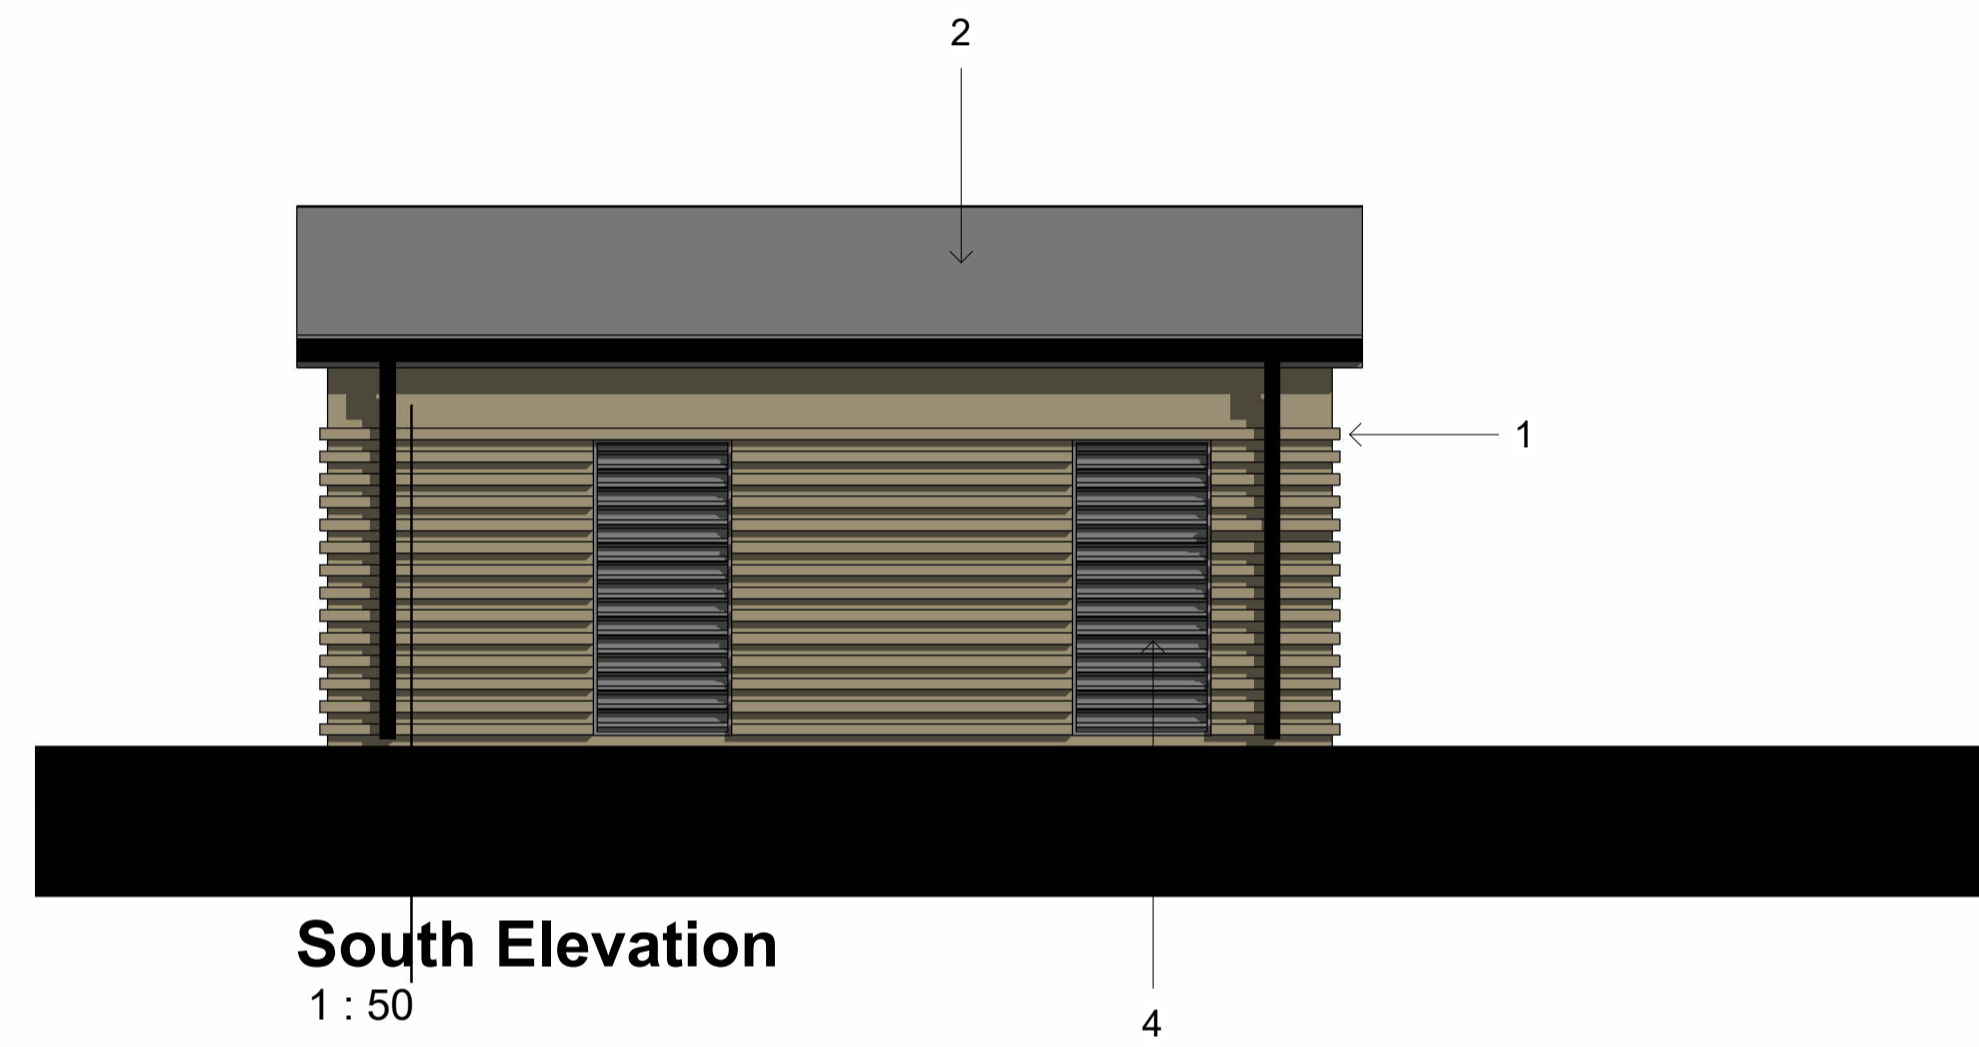

**South Elevation**  
1 : 50

**West Elevation**  
1 : 50

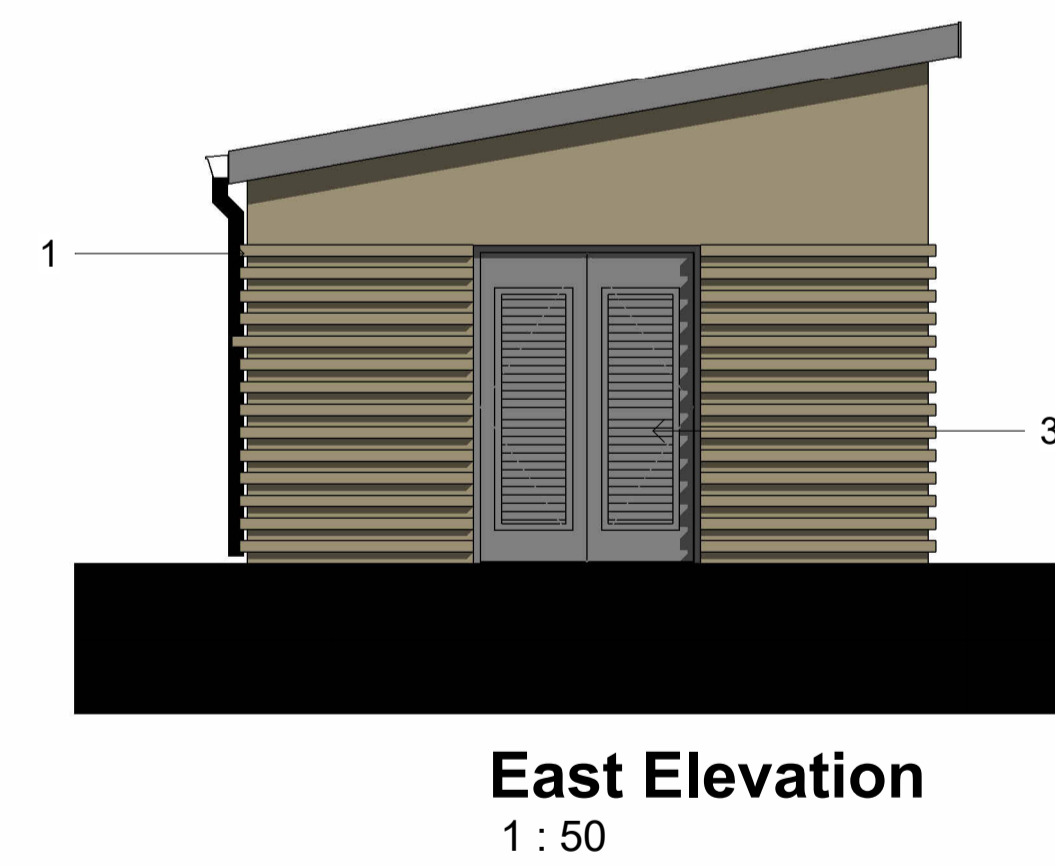

**North Elevation**  
1 : 50

**East Elevation**  
1 : 50



PROJECT BICESTER ARC
TITLE ENERGY CENTRE

Rev B: Orientation changed

CLIENT PEVERIL SECURITIES		
DRAWN BY DW	CHECKED BY SJ	DATE 03/04/23
SCALE (@ A1) 1 : 50	PROJECT NUMBER 16SK109	
DRAWING NUMBER A112	REV B	