


1 Unit 7
010 Ground Floor Plan

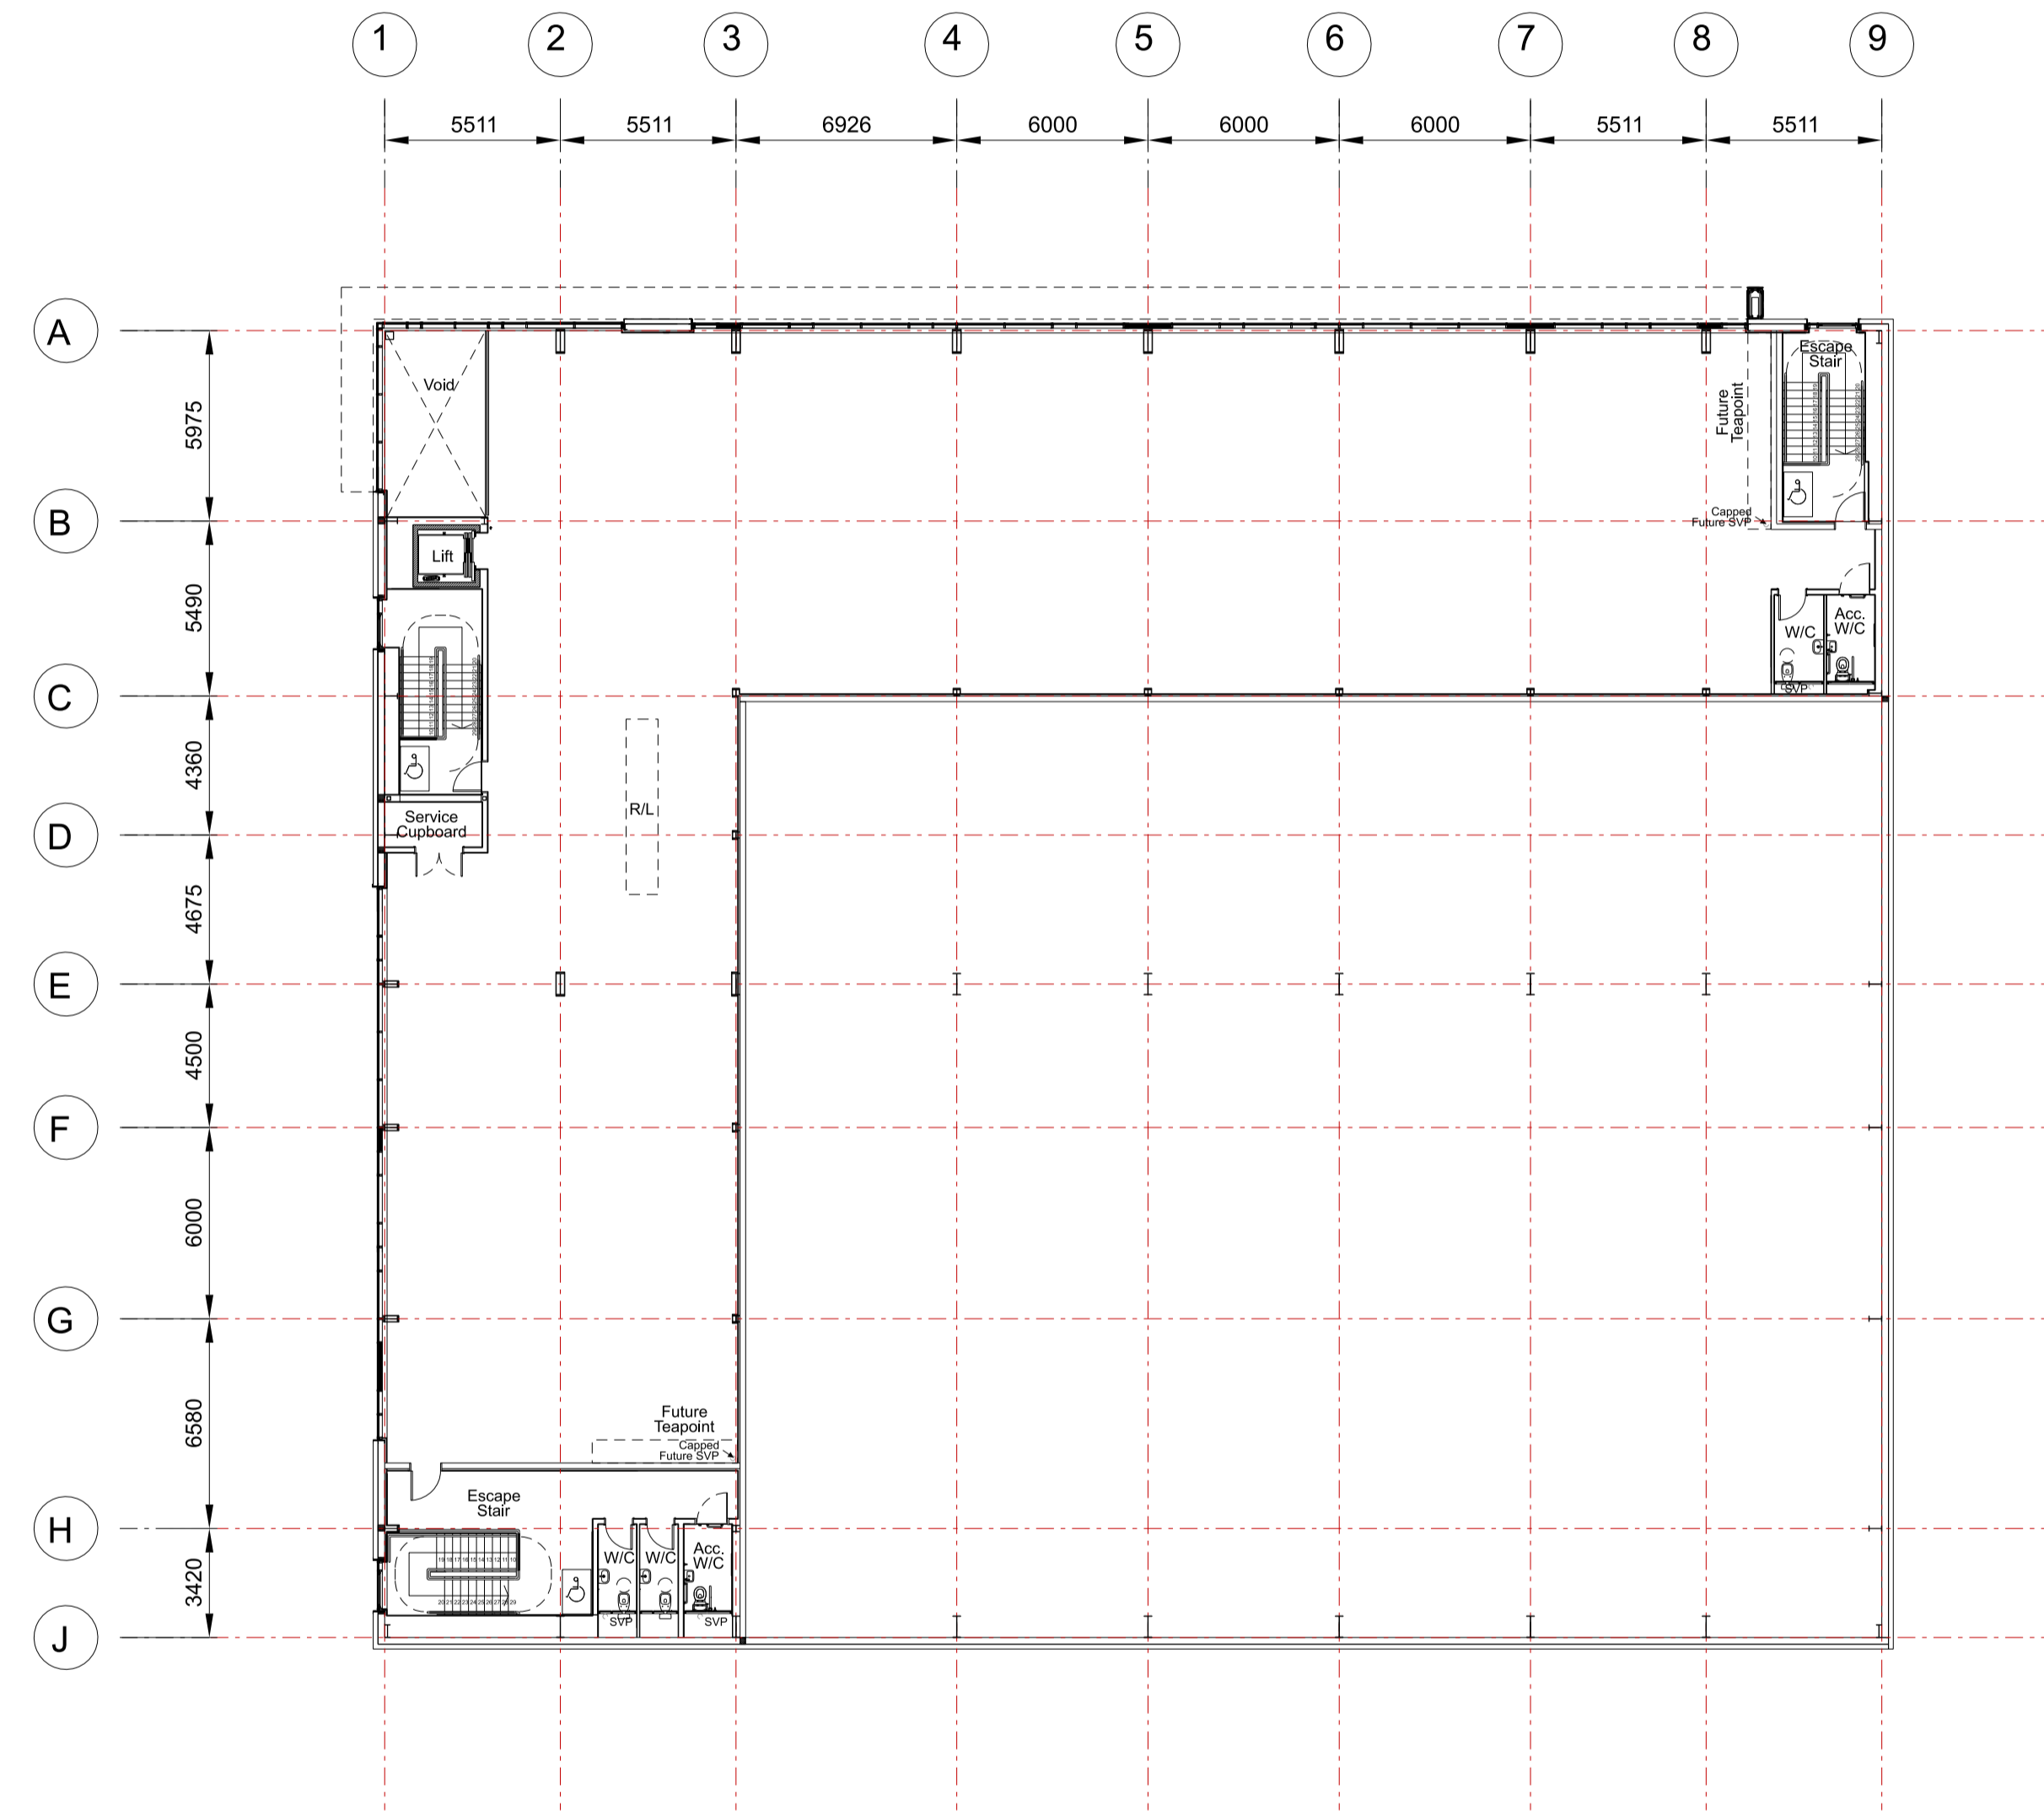

2 Unit 7
010 First Floor Plan

B	Window cassette arrangement updated to suit internal structural layout	MT	14/09/2023
A	Core layout adjusted.	SK	16/05/2022
Rev	Description	Chk	Date

27 Greville Street
London EC1N 8SU

tel +44(0)20 7400 2120

enquiries@cornisharchitects.com
www.cornisharchitects.com

RIBA
Chartered Practice

cornisharchitects

Project Title:
CATALYST BICESTER RM4

Drawing Title:
UNIT 7 FLOOR PLANS

Drawing Status:
TOWN PLANNING

Scale:
0 2 metres 16

Drawn By: S K Scale: 1:200 @ A1 Date: 11/05/2022 Chk'd By: S M

ALBION LAND

Drawing No. 22011 - TP - 010 Rev. B