


1 Unit 8
014 Ground Floor Plan

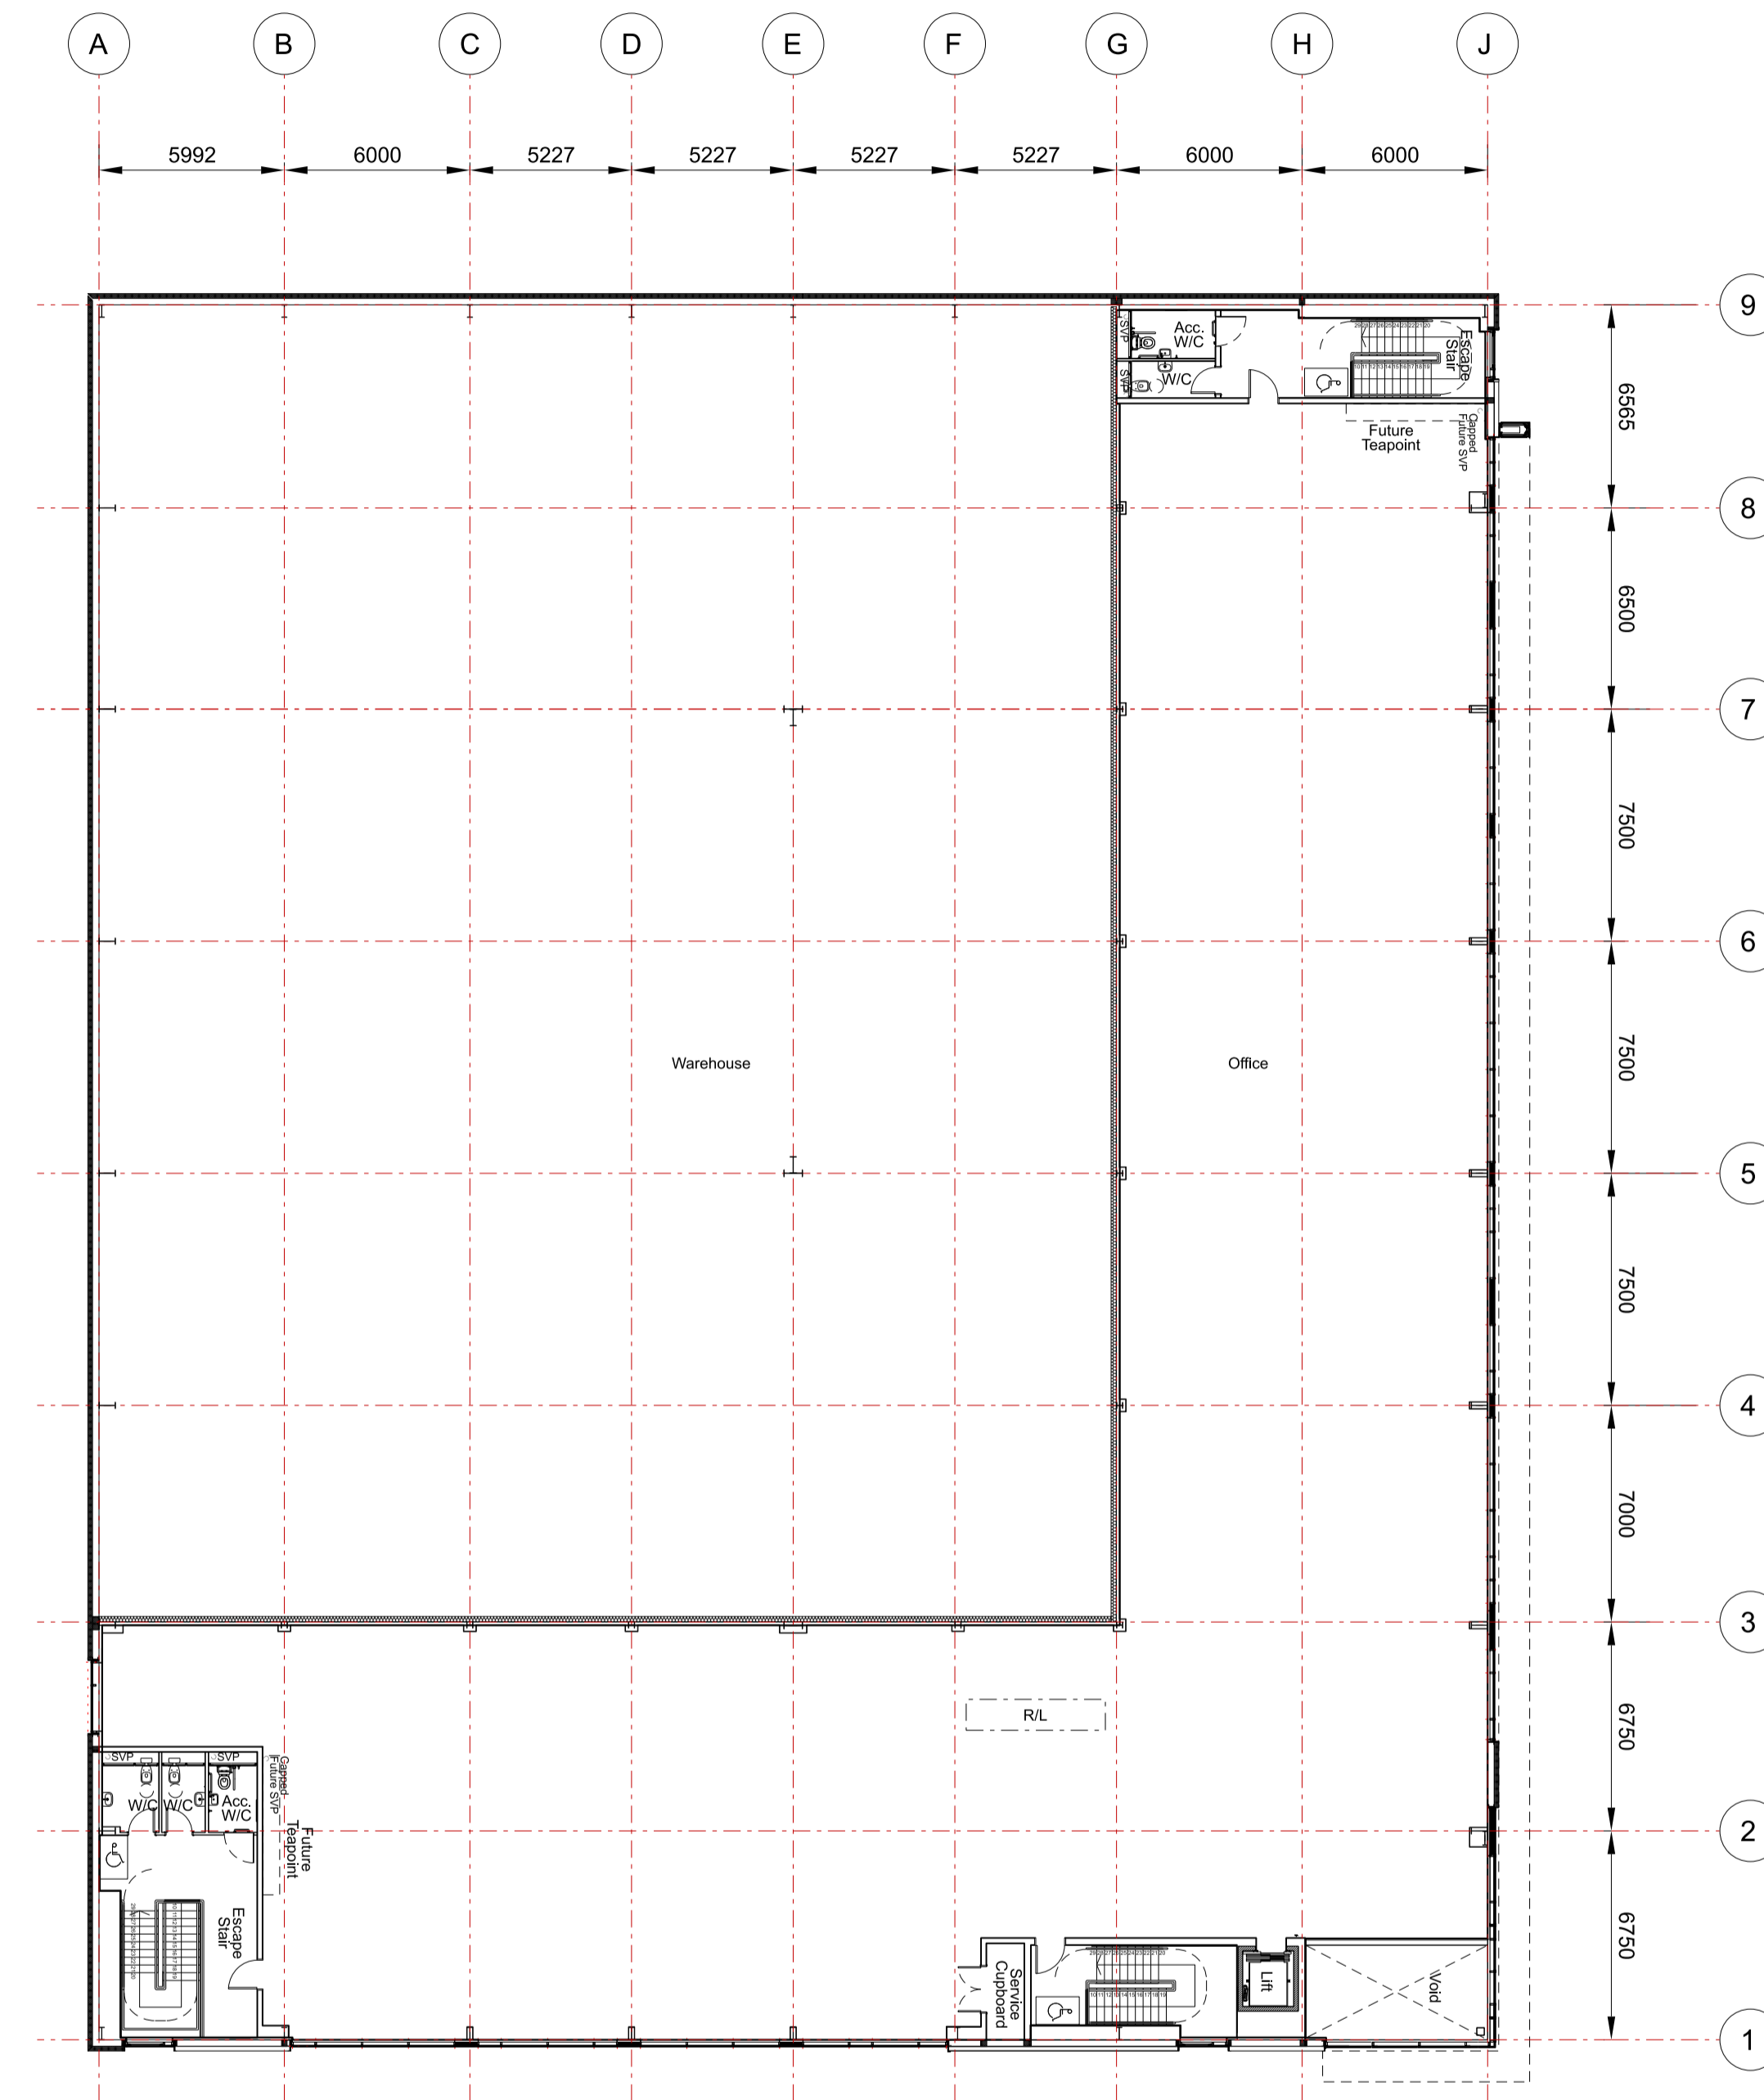

2 Unit 8
014 First Floor Plan

Rev	Description	GU	13/09/2023
A	Units combined in to one. Drawing title updated accordingly.	GU	13/09/2023

27 Greville Street
London EC1N 8SU

tel +44(0)20 7400 2120

enquiries@cornisharchitects.com
www.cornisharchitects.com

RIBA
Chartered Practice

cornisharchitects

Project Title:
CATALYST BICESTER RM4

Drawing Title:
UNIT 8 FLOOR PLANS

Drawing Status:
TOWN PLANNING

Scale:
0 2 metres 16

Drawn By: Scale: Date: Chk'd By:
G U 1:200 @ A1 13/09/2023 S M

ALBION LAND

Drawing No. 22011 - TP - 014 Rev. A