

NOTES

Reproduced from the Ordnance Survey map with the permission of the Controller of Her Majesty's Stationery Office, © Crown Copyright.


C A Cornish & Associates Ltd Licence no LIG0908.

Subject to Statutory Approvals.


KEY

- ① Built-up metal roof system  
Colour: HPS200 Ultra Goosewing Grey  
RAL 7038
- ② Eaves and verge flashings.  
Colour: Sirius
- ③ Horizontal Microrib composite panel system  
Colorcoat Prisma - Sirius RAL 9006
- ④ Rainwater pipes. Colour: Sirius RAL 9006
- ⑤ PPC Aluminium double glazed windows.  
Colour: Anthracite RAL 7016
- ⑥ PPC Aluminium double glazed curtain walling  
and door frames.  
Colour: Anthracite RAL 7016
- ⑦ Brise Soleil, colour to match window frame
- ⑧ Steel fire escape doors.  
Colour: Anthracite RAL 7016
- ⑨ Loading doors.  
Colour: Anthracite RAL 7016
- ⑩ Vertical Trapezoidal built-up cladding system -  
Corus Colorcoat Prisma - Zeus
- ⑪ Feature canopy, colour: Black
- ⑫ Freestanding glass canopy. colour: Anthracite
- ⑬ Unit number
- ⑭ Louvres - colour to match cladding  
(to M&E consultant specification)
- ⑮ Decorative coloured glass feature insulated  
cassettes
- ⑯ Aluminium panel, colour: Anthracite
- L/L Look-a-like panels - obscured glass


1  
016 Unit 8  
South West Elevation

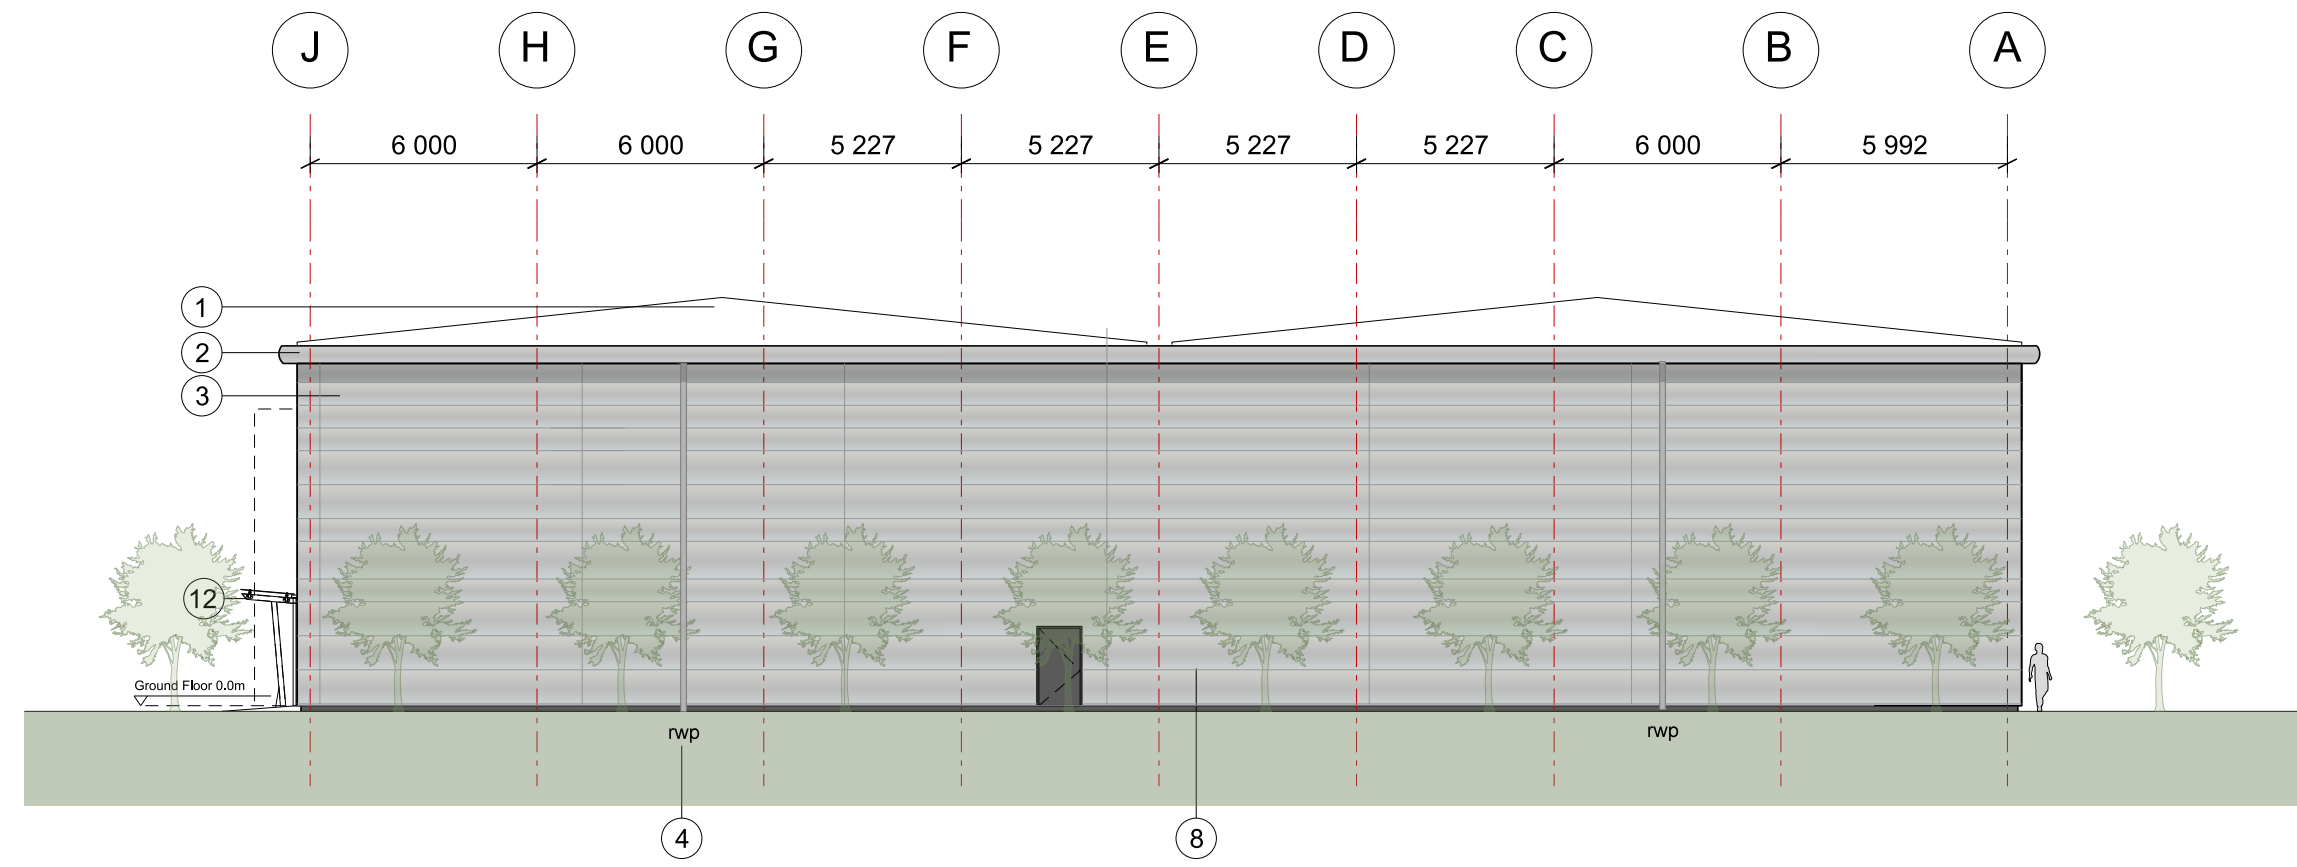


2  
016 Unit 8  
North West Elevation

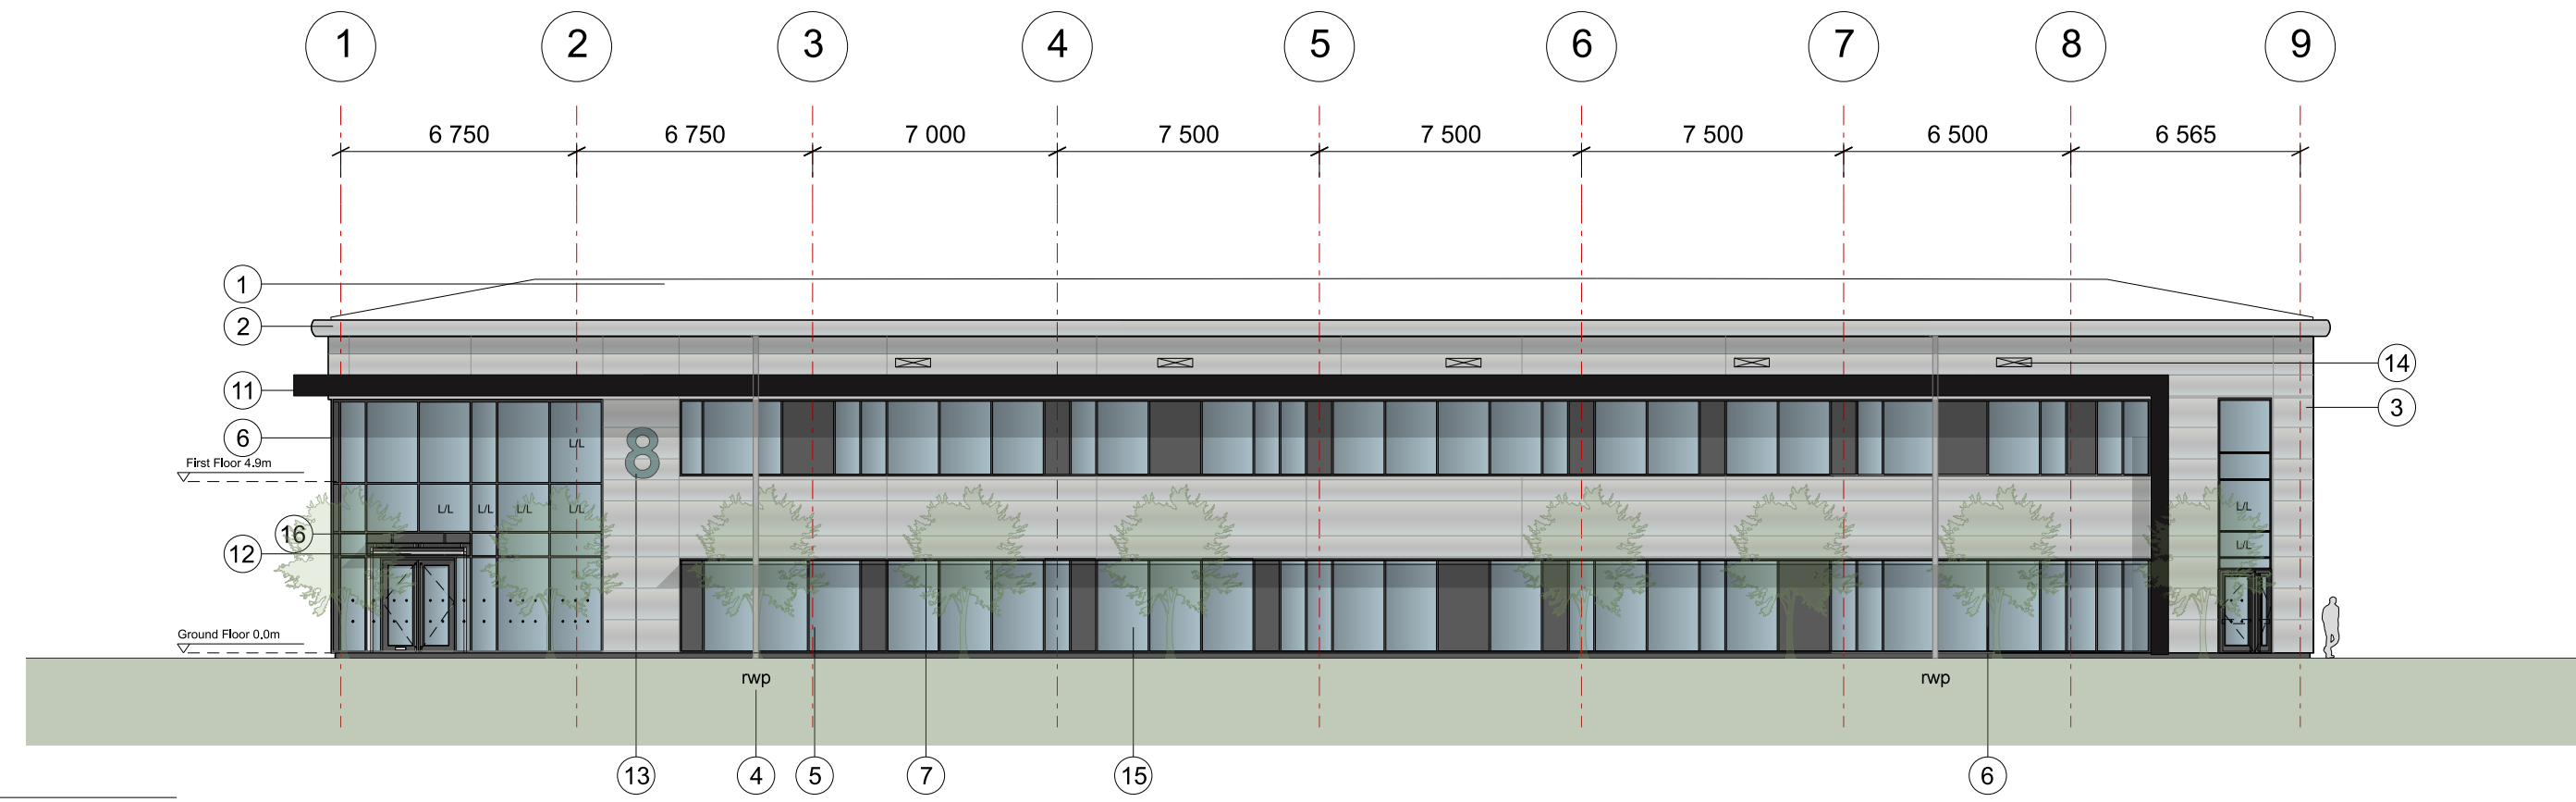

3  
016 Unit 8  
North East Elevation

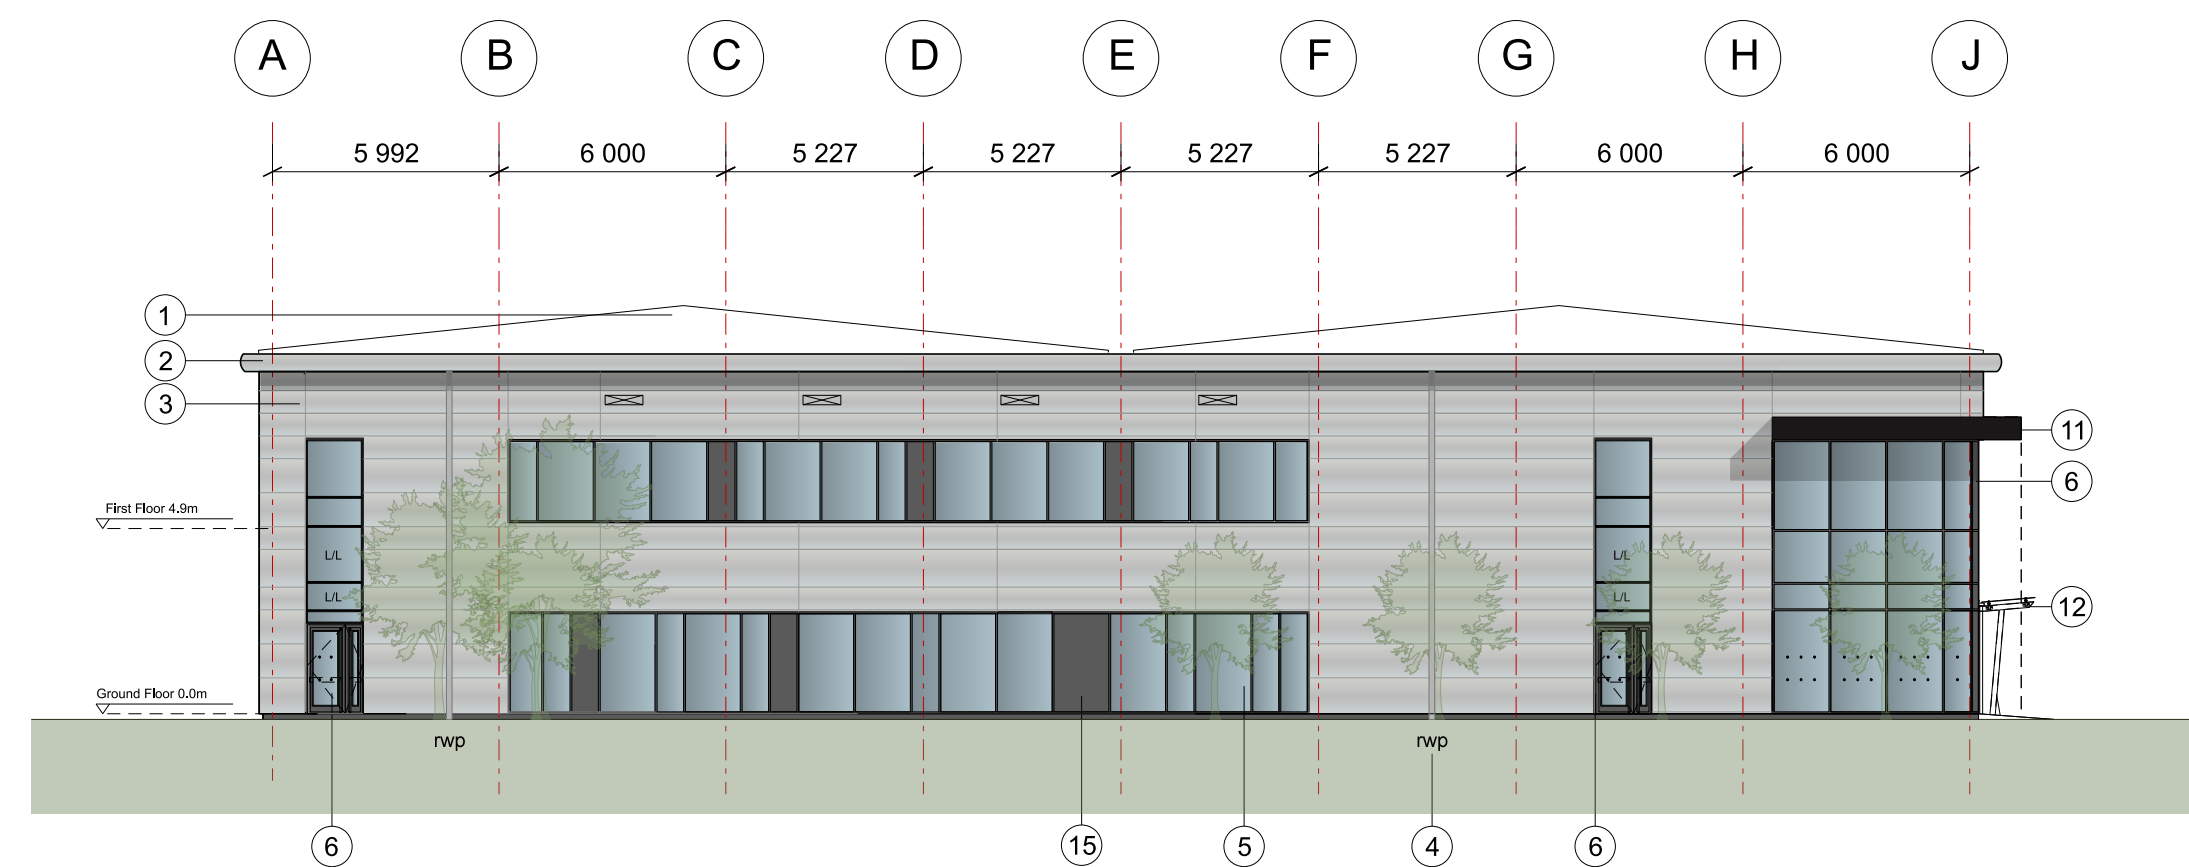

4  
016 Unit 8  
South East Elevation

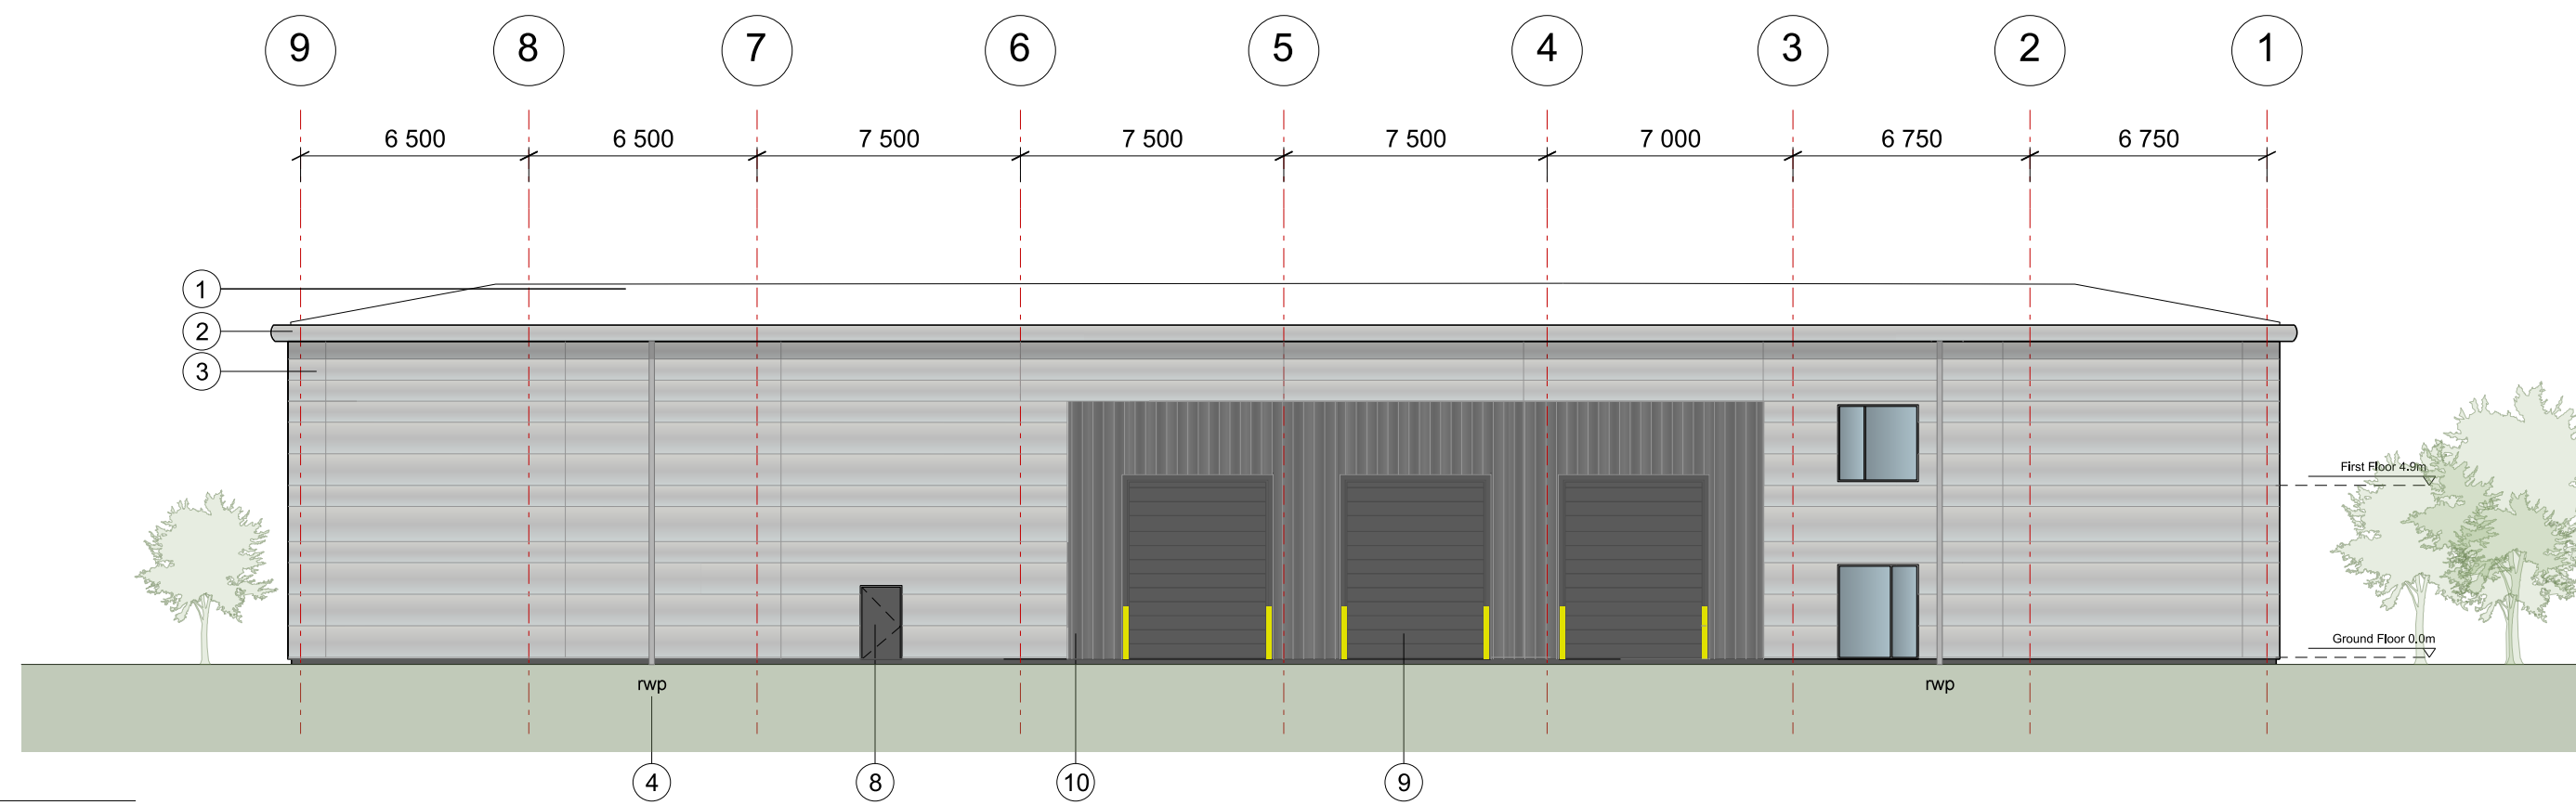

A	Units combined in to one. Drawing title updated accordingly	GU	13/09/2023
Rev	Description	Chk	Date

27 Greville Street  
London EC1N 8SU  
tel +44(0)20 7400 2120  
enquiries@cornisharchitects.com  
www.cornisharchitects.com

RIBA  
Chartered Practice

cornisharchitects

Project Title:  
**CATALYST BICESTER RM4**

Drawing Title:  
**UNIT 8 ELEVATIONS**

Drawing Status:  
**TOWN PLANNING**



Drawn By: Scale: Date: Chk'd By:  
G U 1:200 @ A1 13/09/2023 S M

ALBION LAND

Drawing No. **22011 - TP - 016** Rev. **A**